

SUPER | **Shaligram**

ULTRA SPACIOUS 3 & 4 BHK








GROUND FLOOR LAYOUT PLAN
 SCALE :- 1.00 CM. = 2.00 MT.




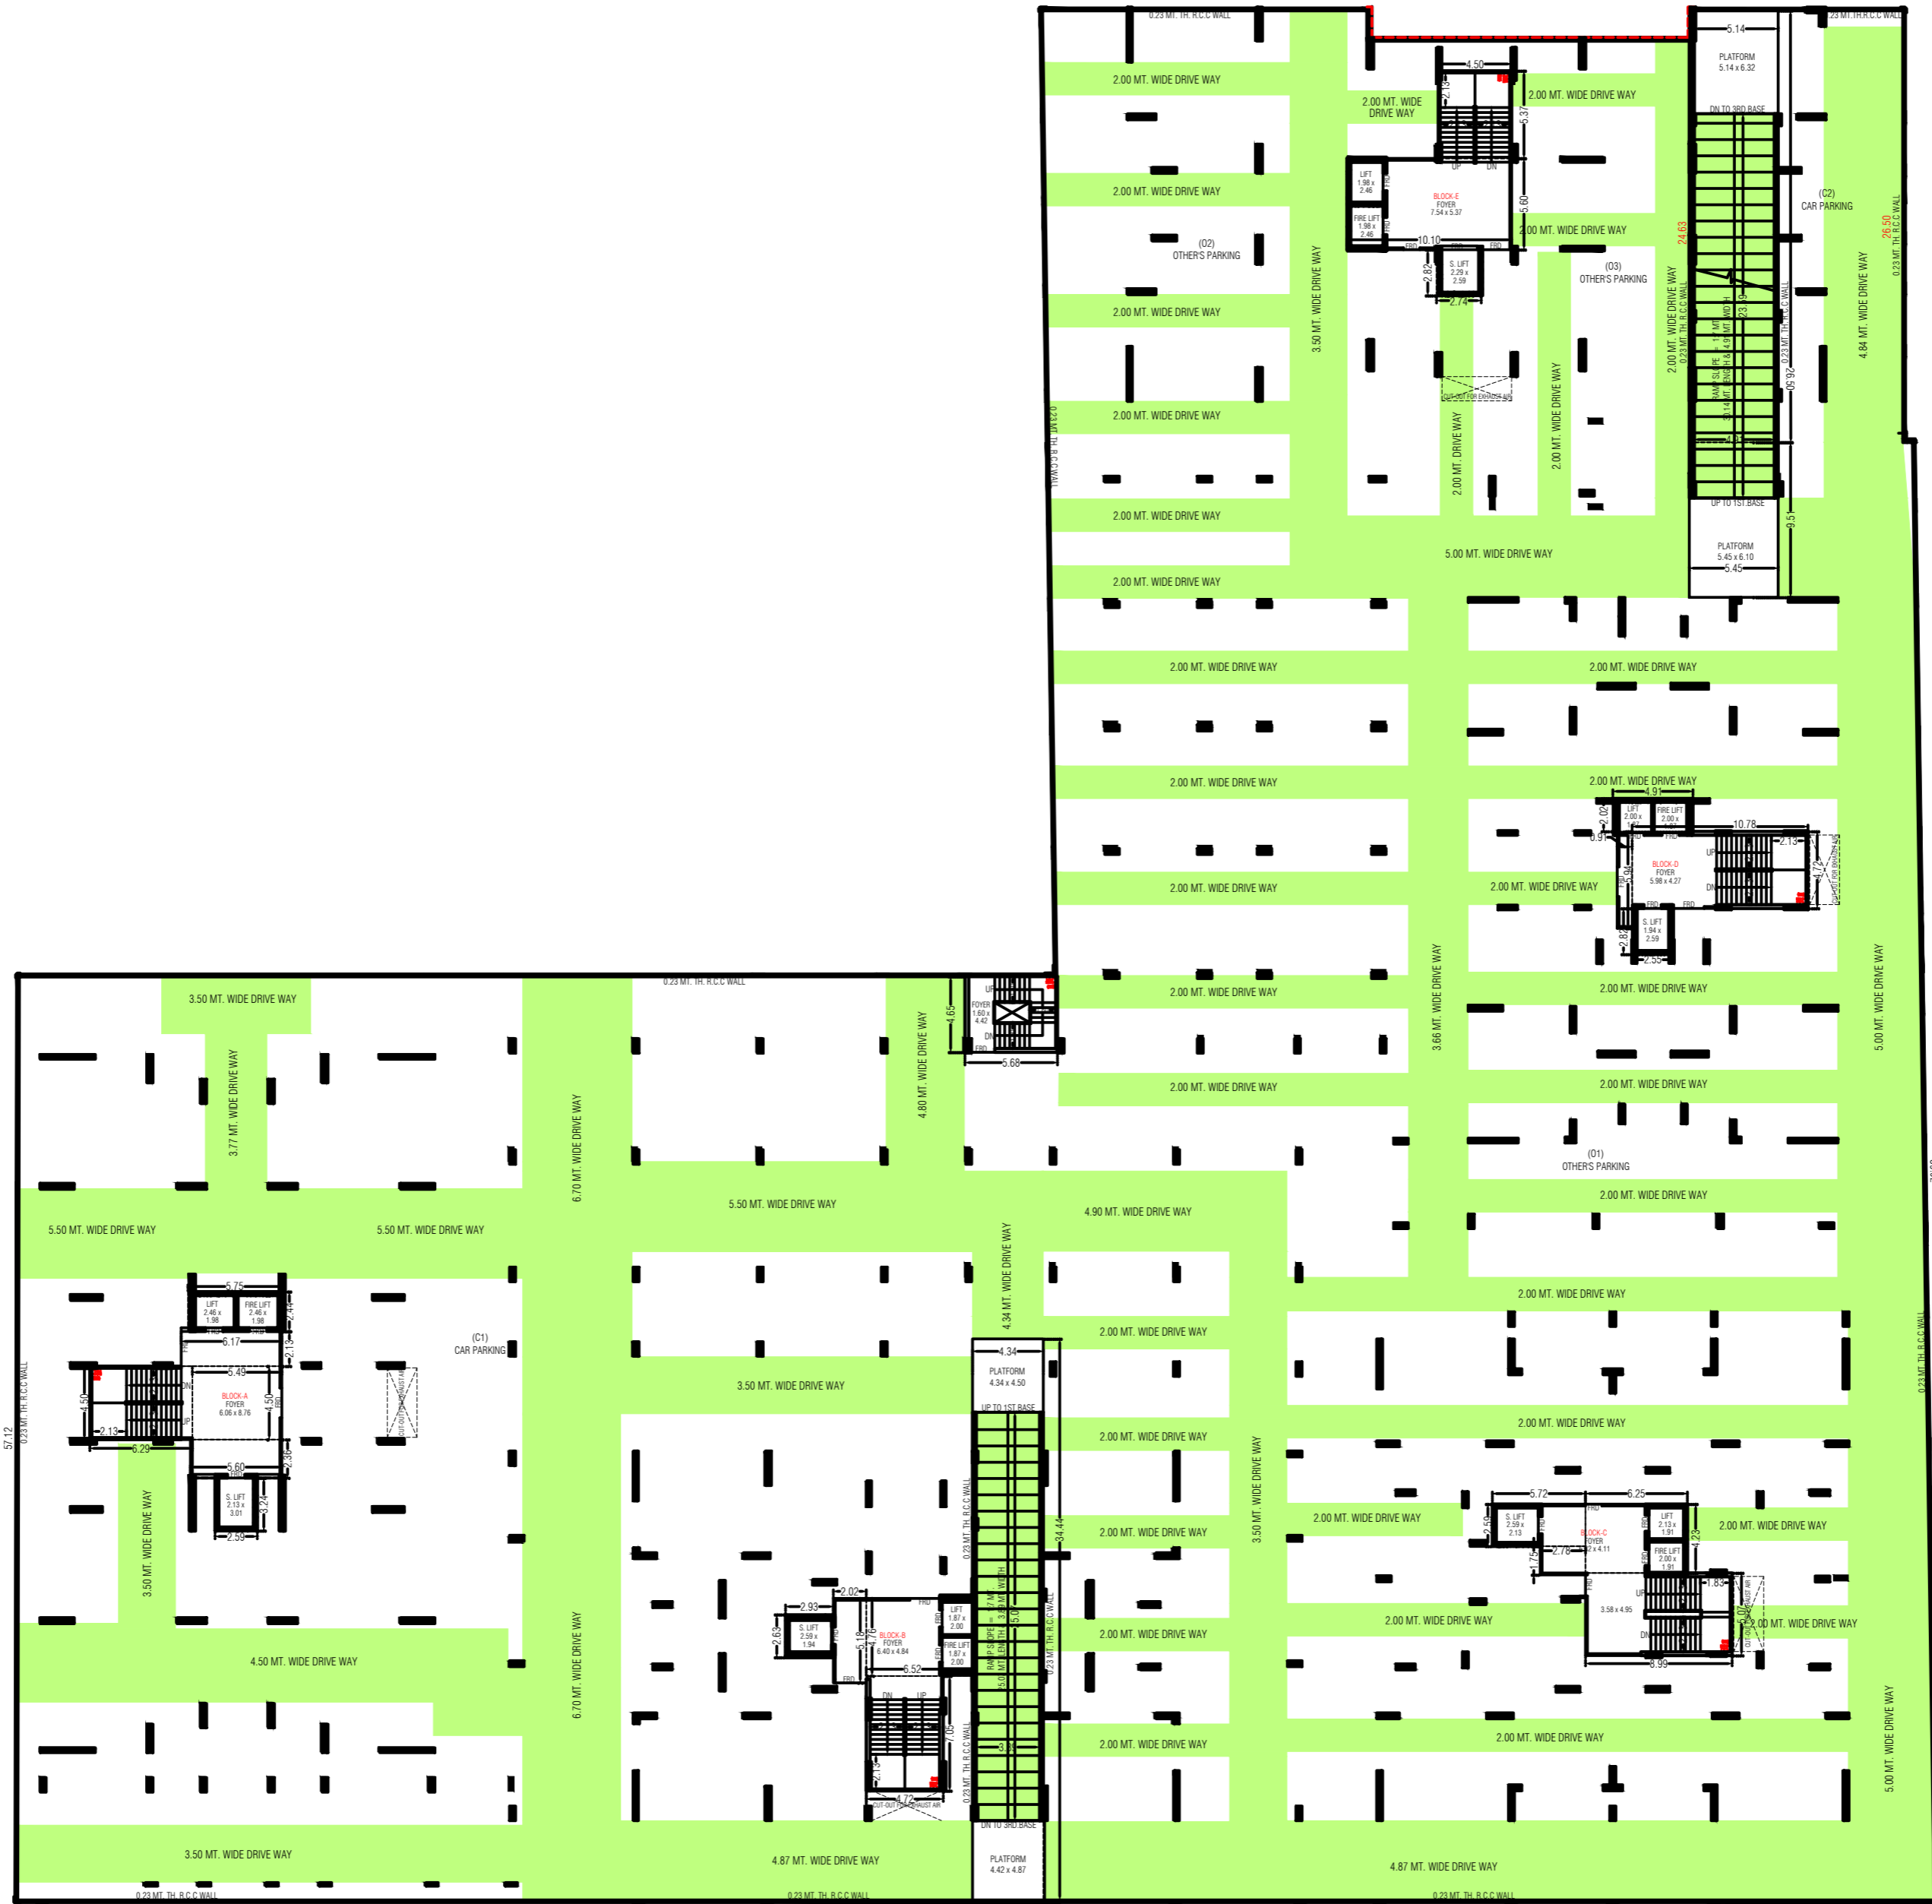


2ND BASEMENT
 SCALE: 1:100 CM. = 2.00 MT.




3RD BASEMENT
 SCALE - 1:00 CM = 2.00 MT

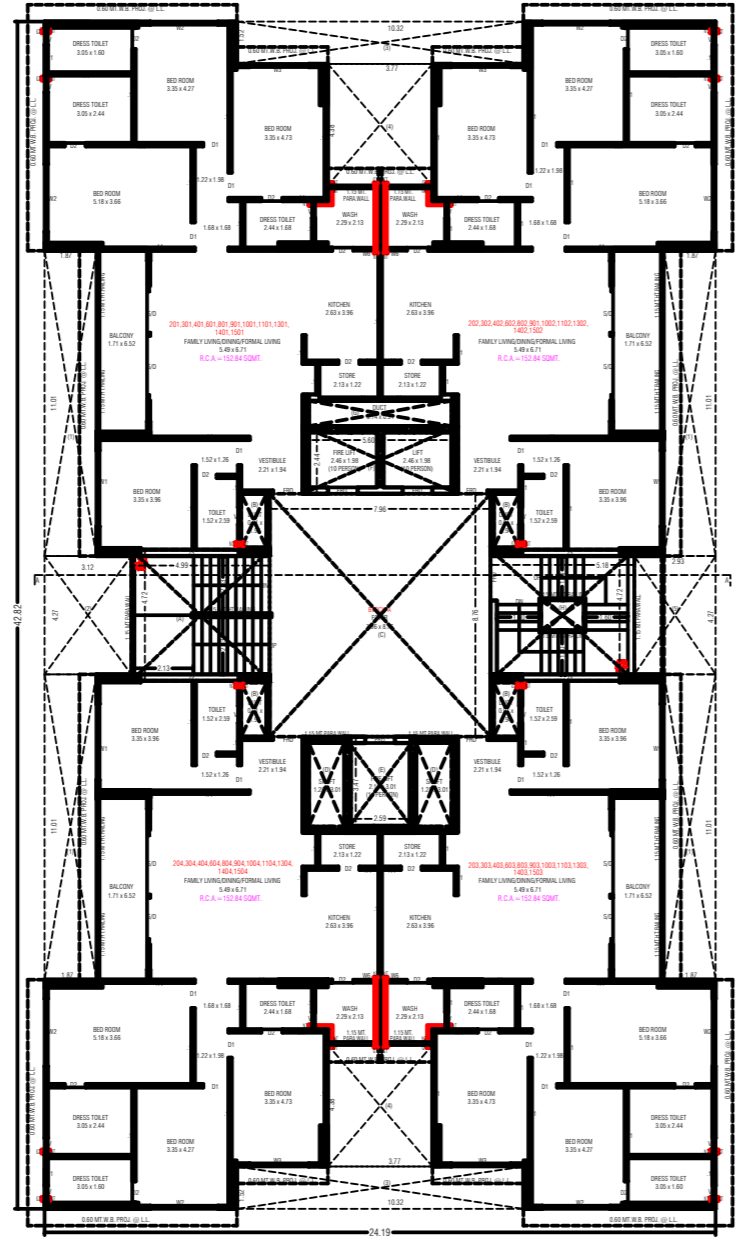


2ND. TO 4TH., 6TH., 8TH. TO 11TH., 13TH. TO 15TH. FL. PLAN

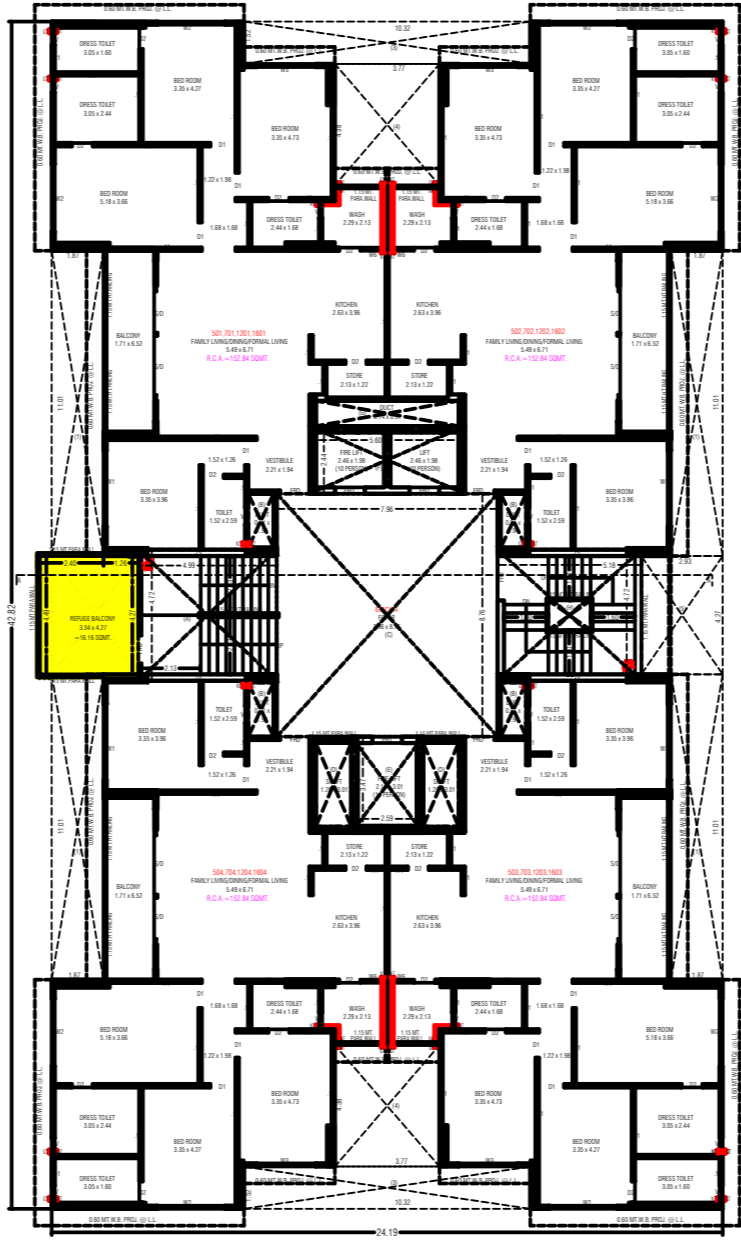


5TH. FL., 7TH. FL., 12TH. FL., 16TH. FLOOR PLAN

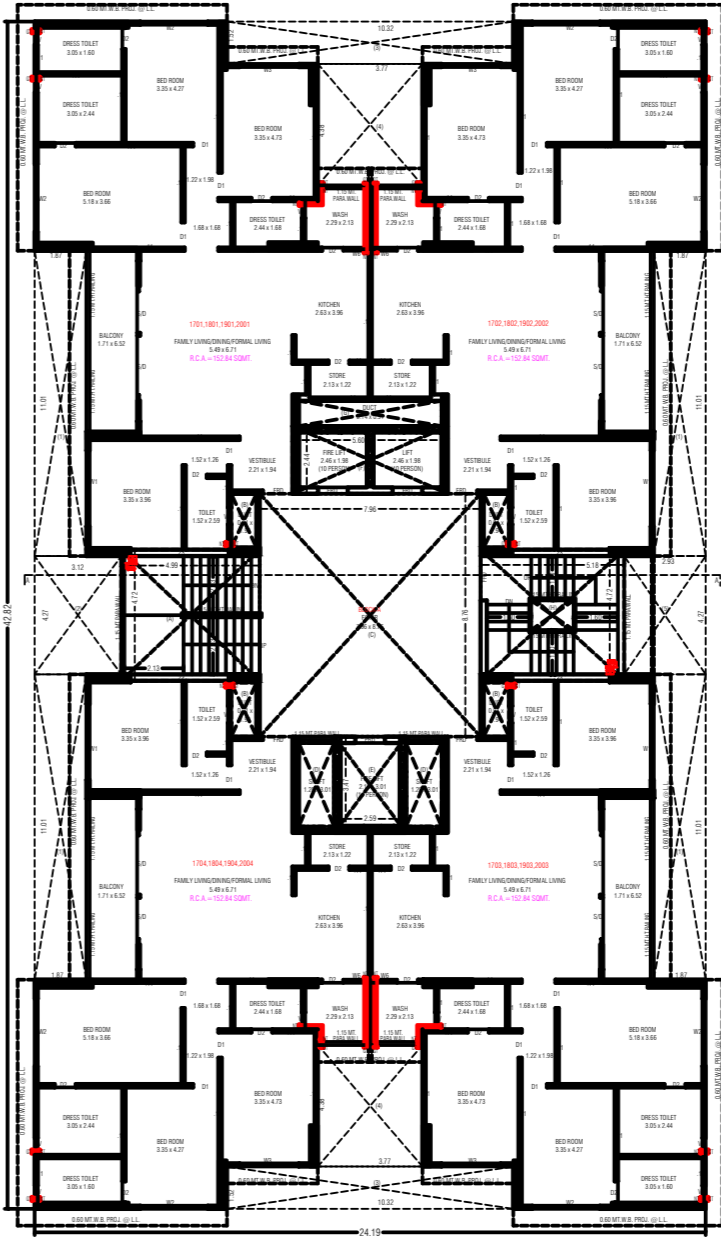


17TH. TO 20TH. FL. PLAN

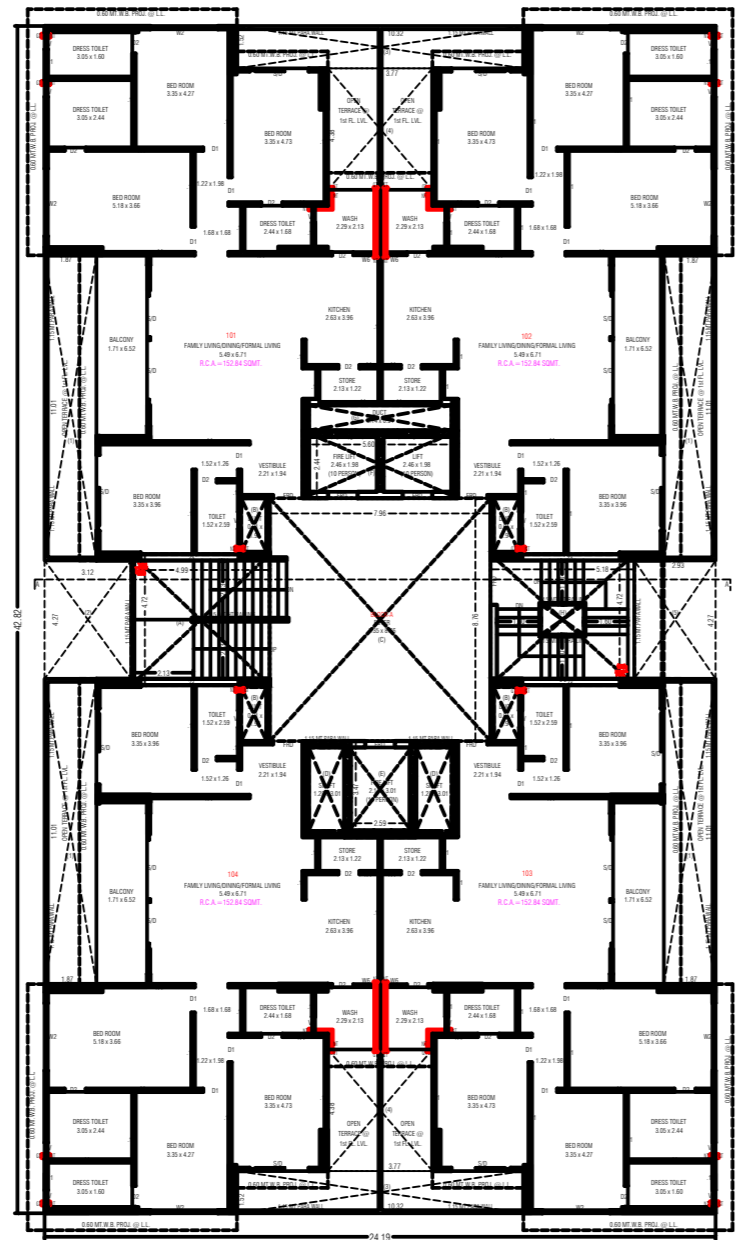

1ST. FLOOR PLAN

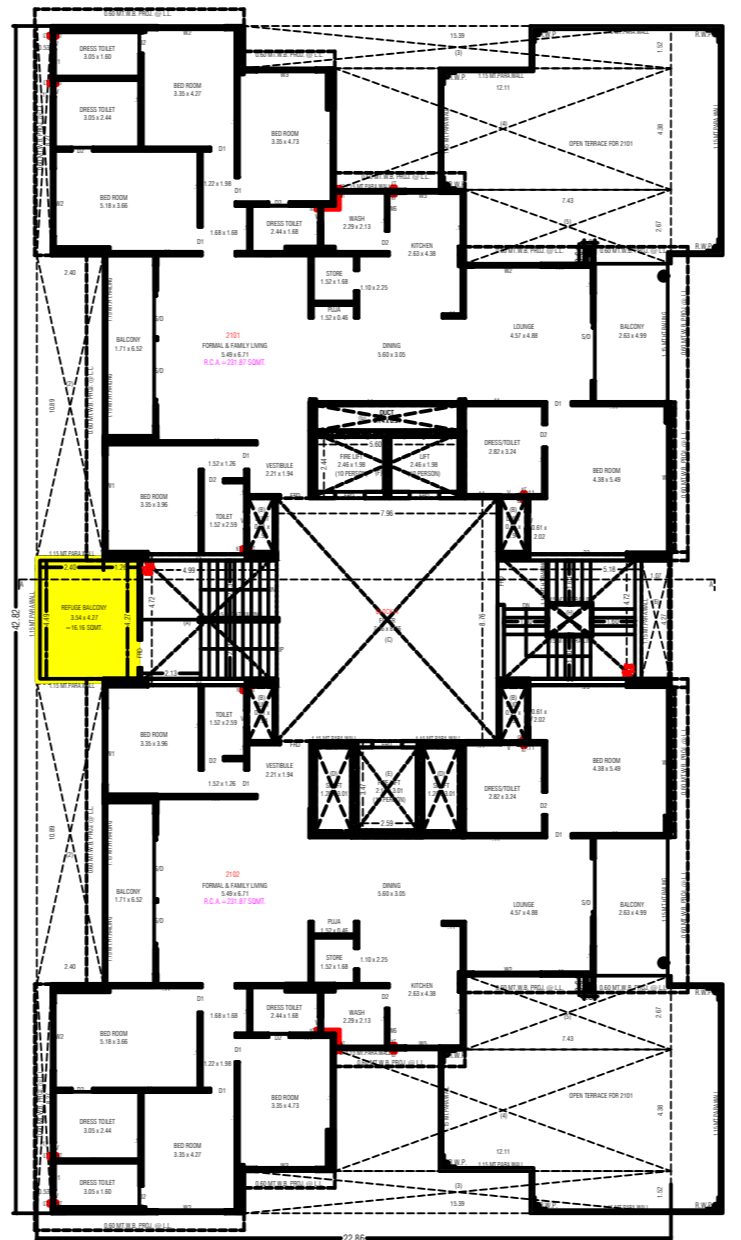


21ST. FLOOR PLAN

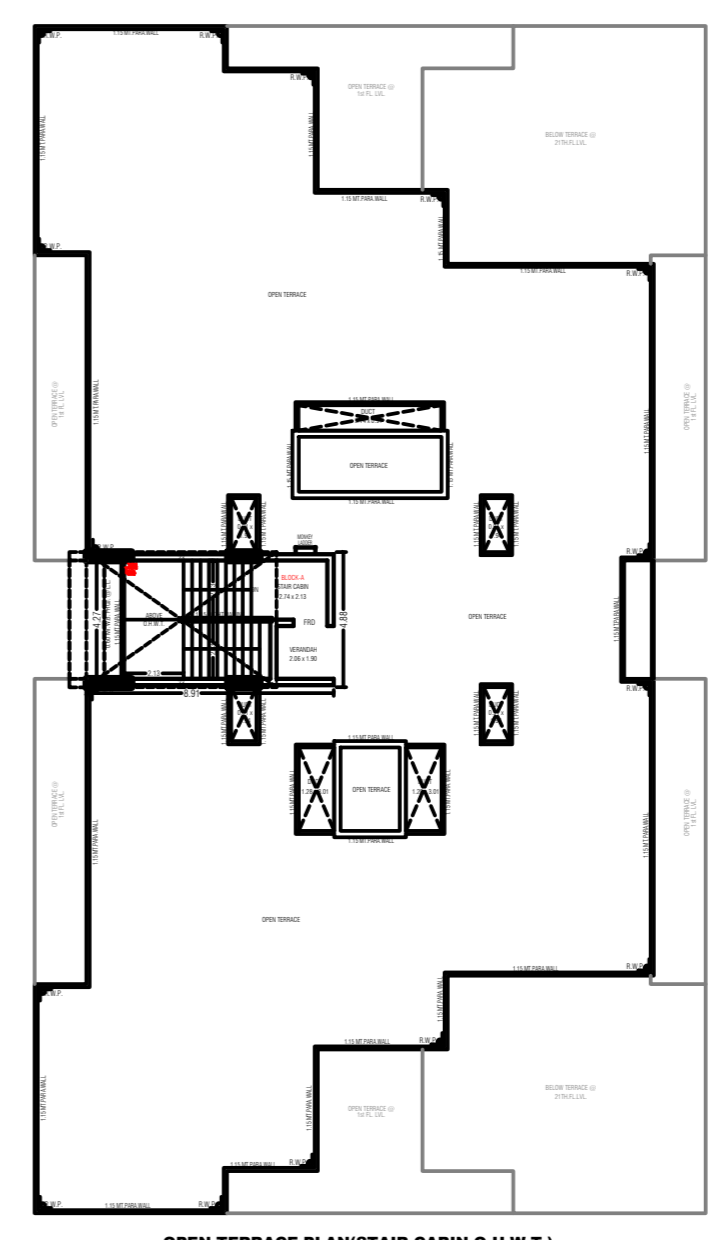


OPEN TERRACE PLAN (STAIR CABIN, O.H.W.T.)


BLOCK A

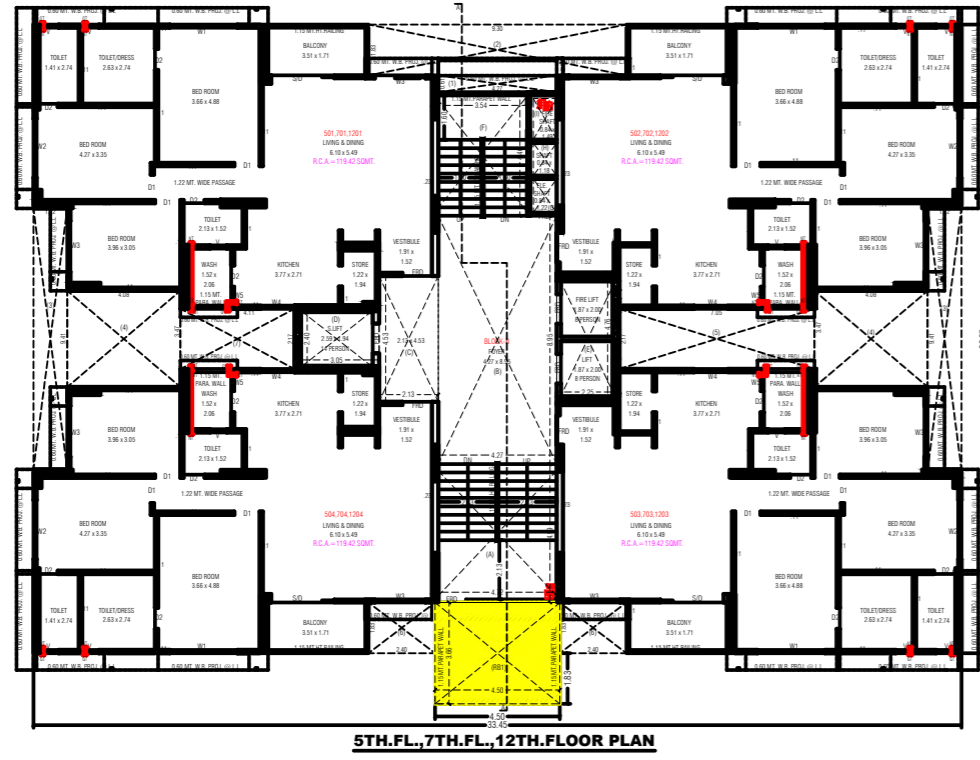


5TH.FL., 7TH.FL., 12TH.FLOOR PLAN

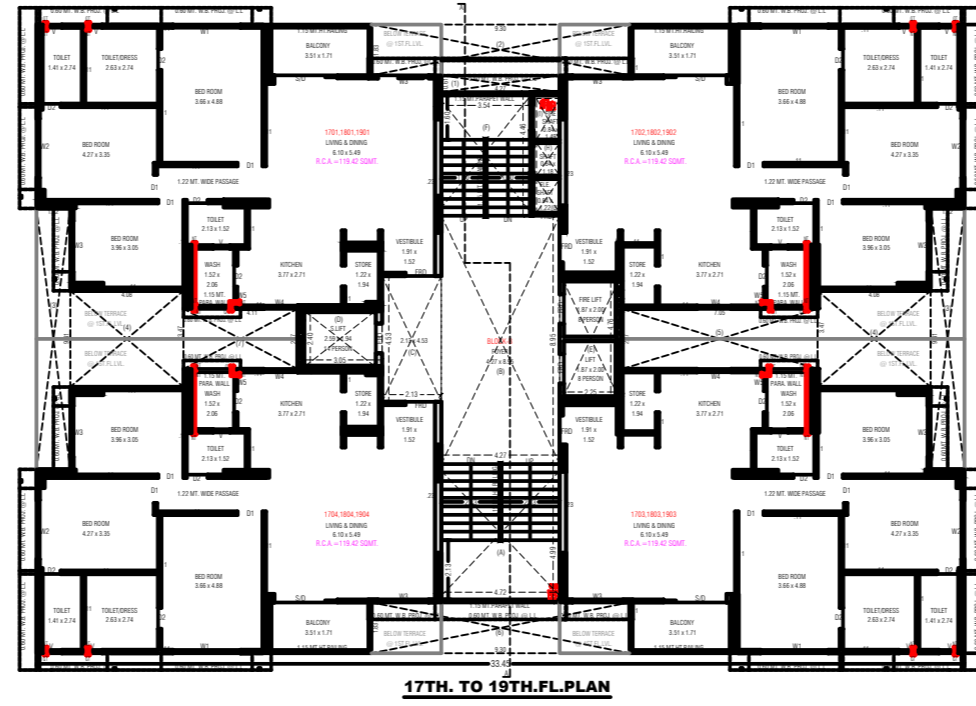


17TH. TO 19TH.FL.PLAN

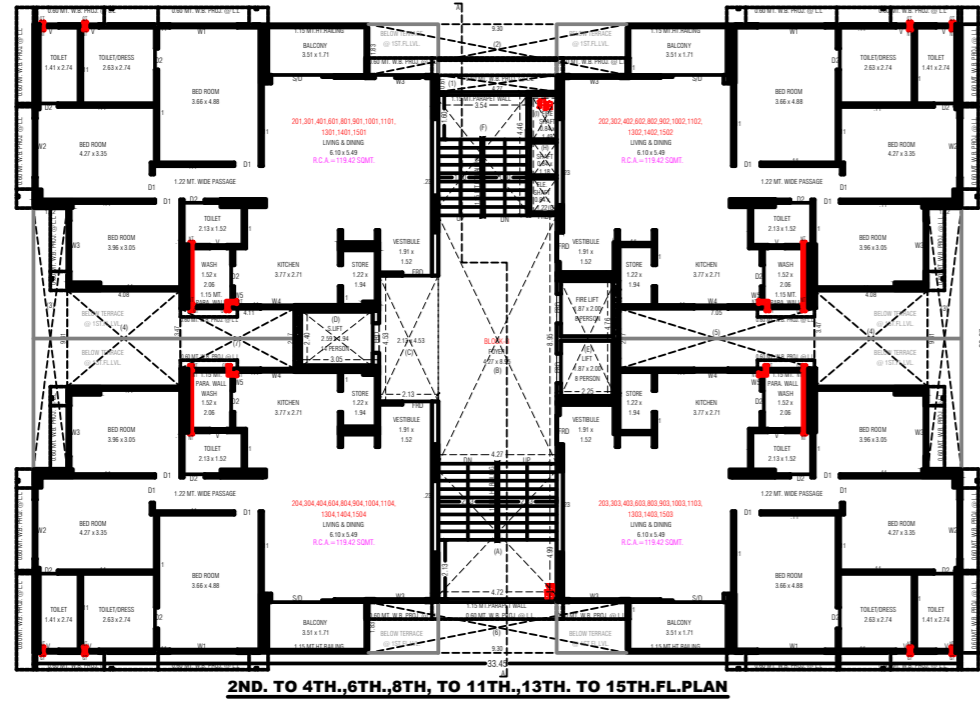


2ND. TO 4TH., 6TH., 8TH., TO 11TH., 13TH. TO 15TH.FL.PLAN

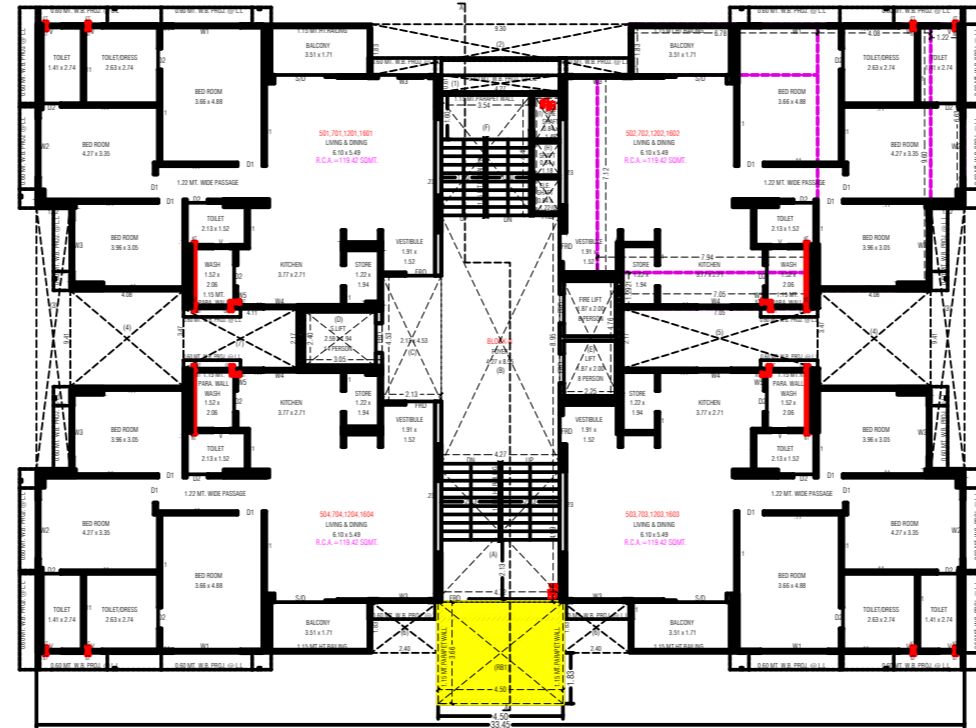


16TH.FLOOR PLAN

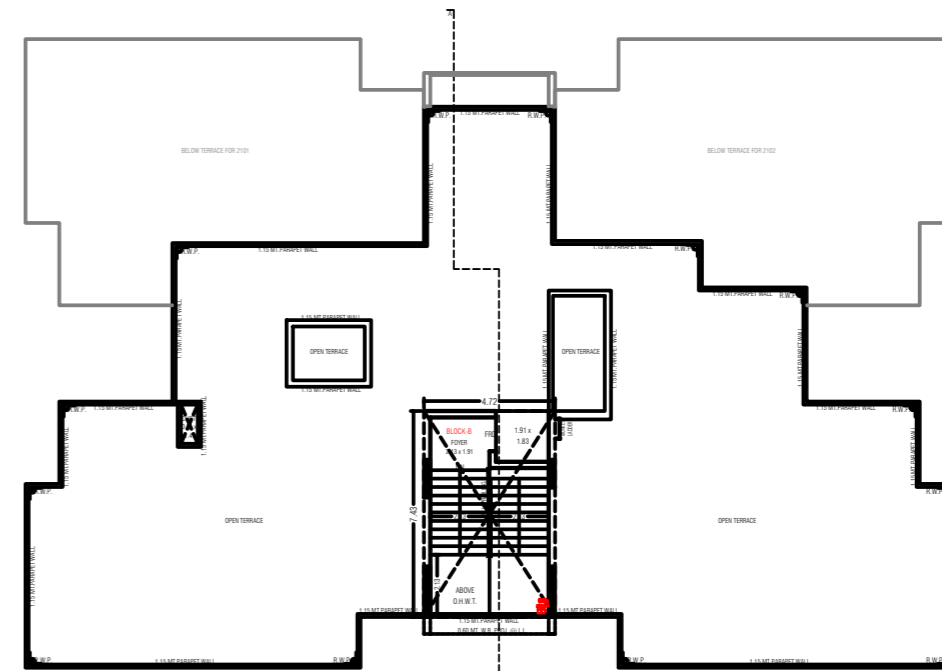


OPEN TERRACE PLAN(STAIR CABIN, O.H.W.T.)

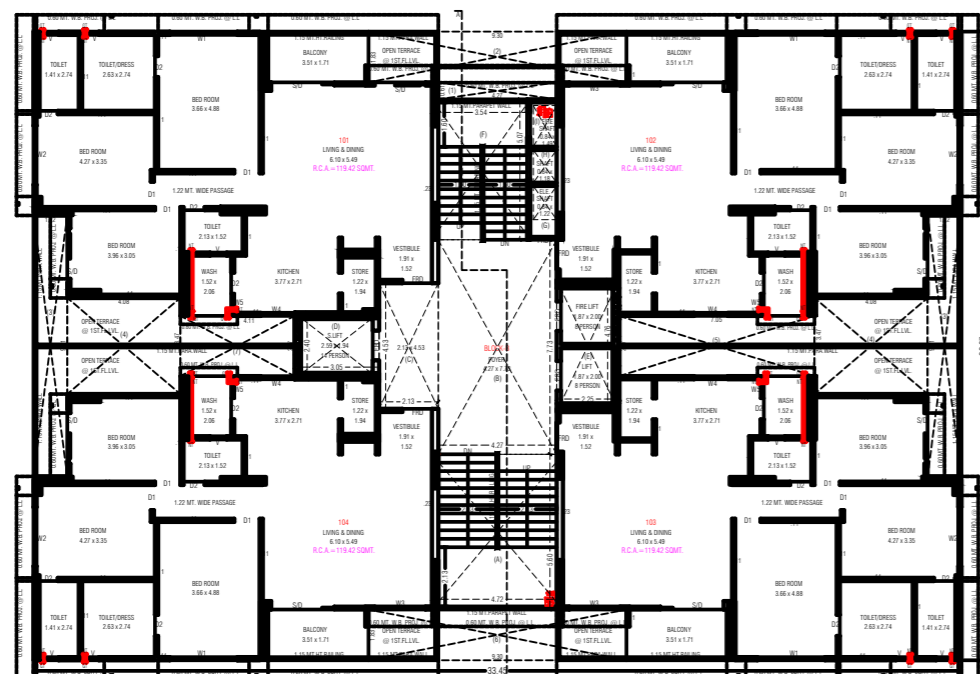

1ST. FLOOR PLAN

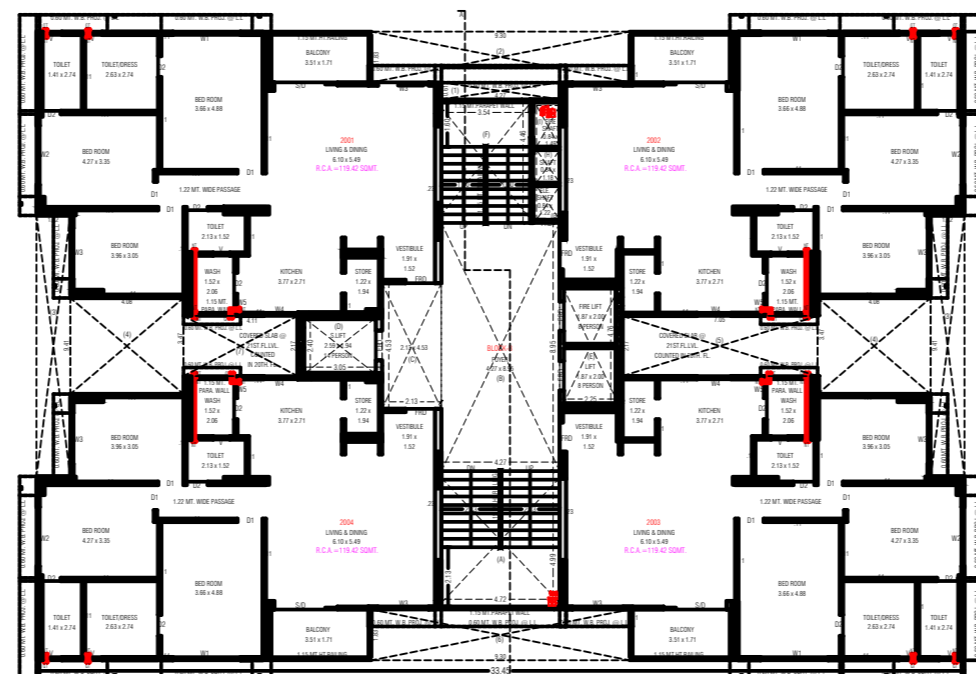


20TH.FLOOR PLAN

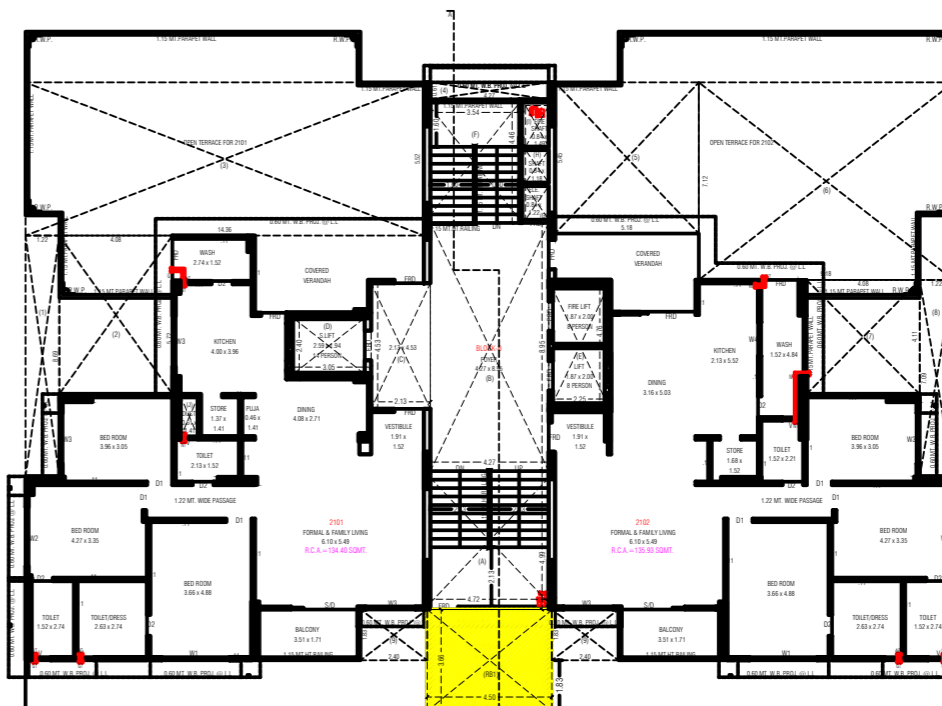


21ST.FLOOR PLAN


BLOCK B

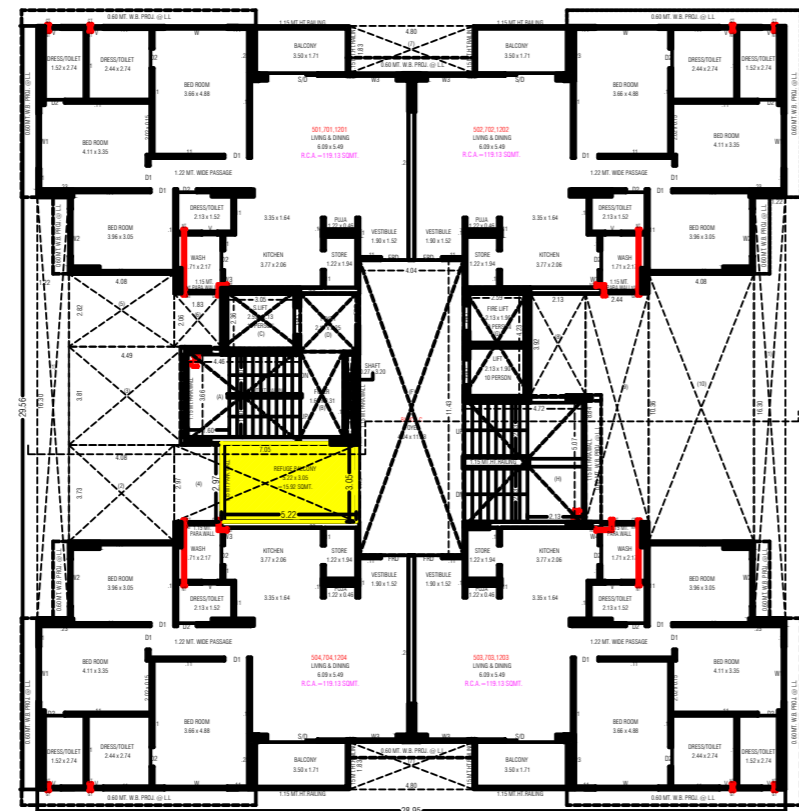


5TH, 7TH, 12TH FLOOR PLAN

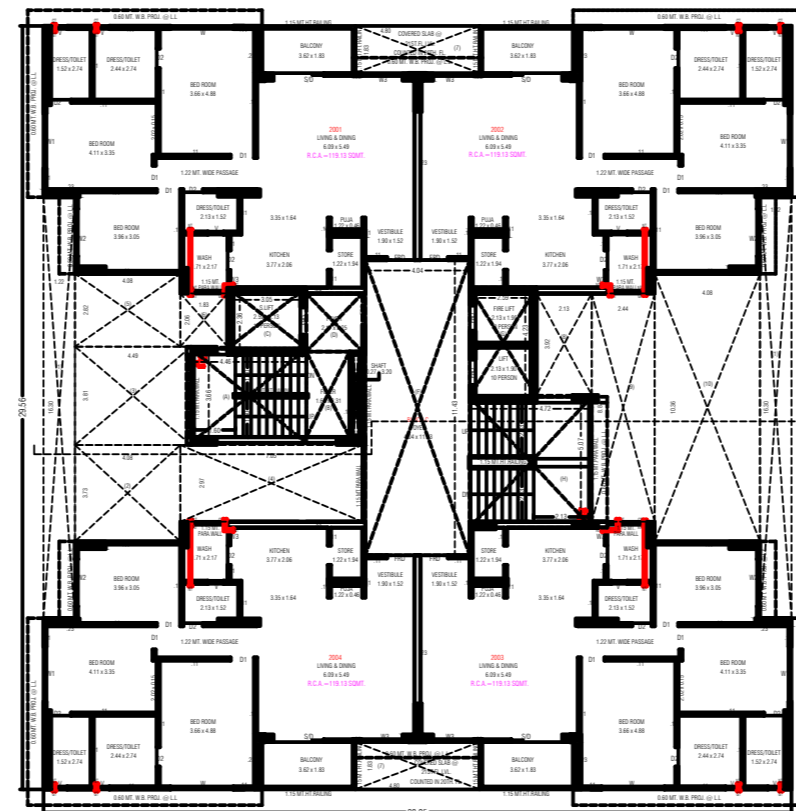


20TH FLOOR PLAN

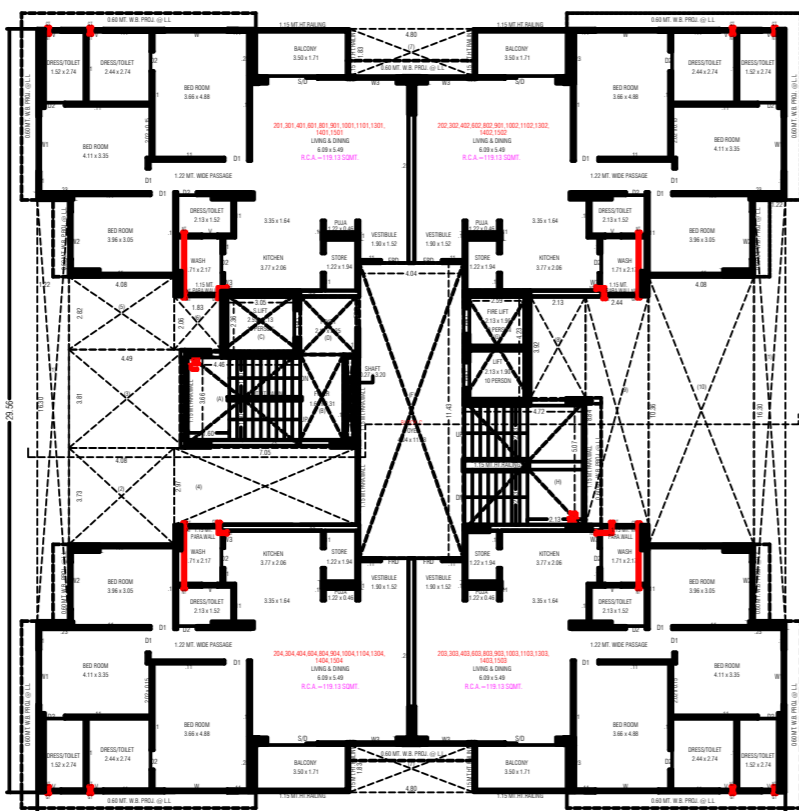


2ND, TO 4TH, 6TH, 8TH, TO 11TH, 13TH, TO 15TH FL. PLAN

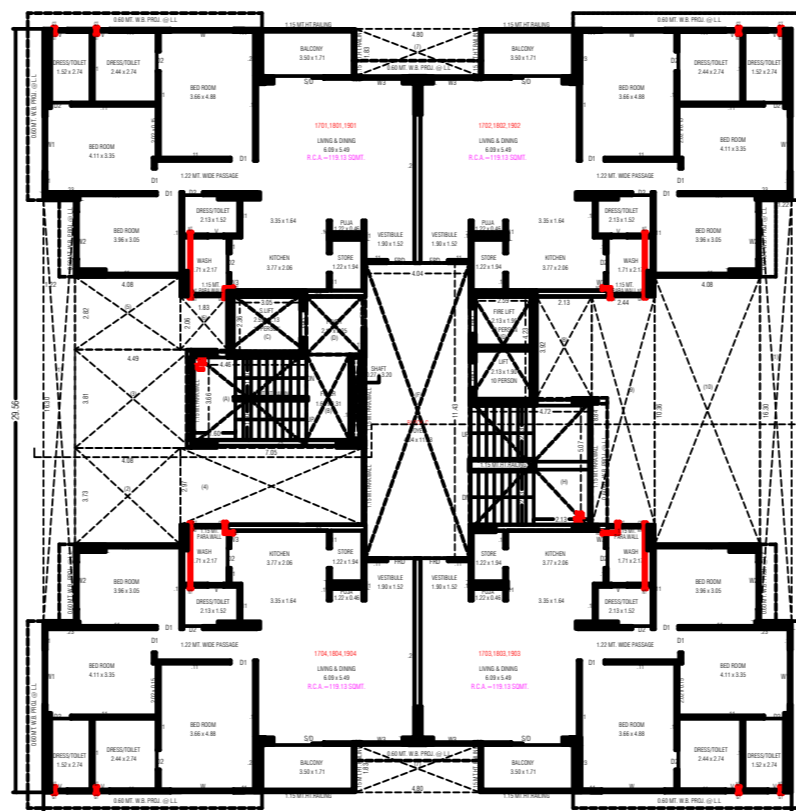


17TH, TO 19TH FL. PLAN

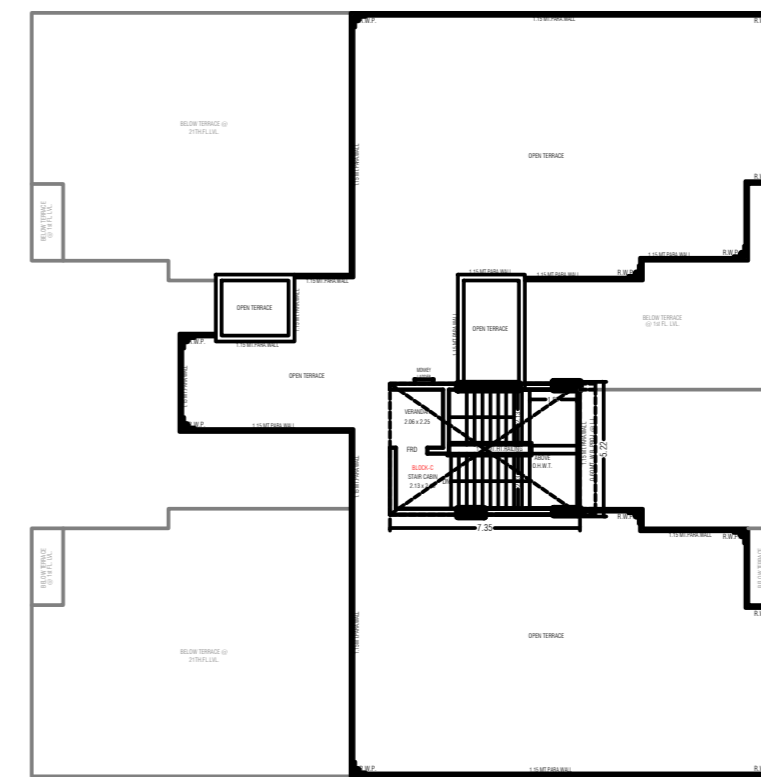


OPEN TERRACE PLAN (STAIR CABIN, O.H.W.T.)

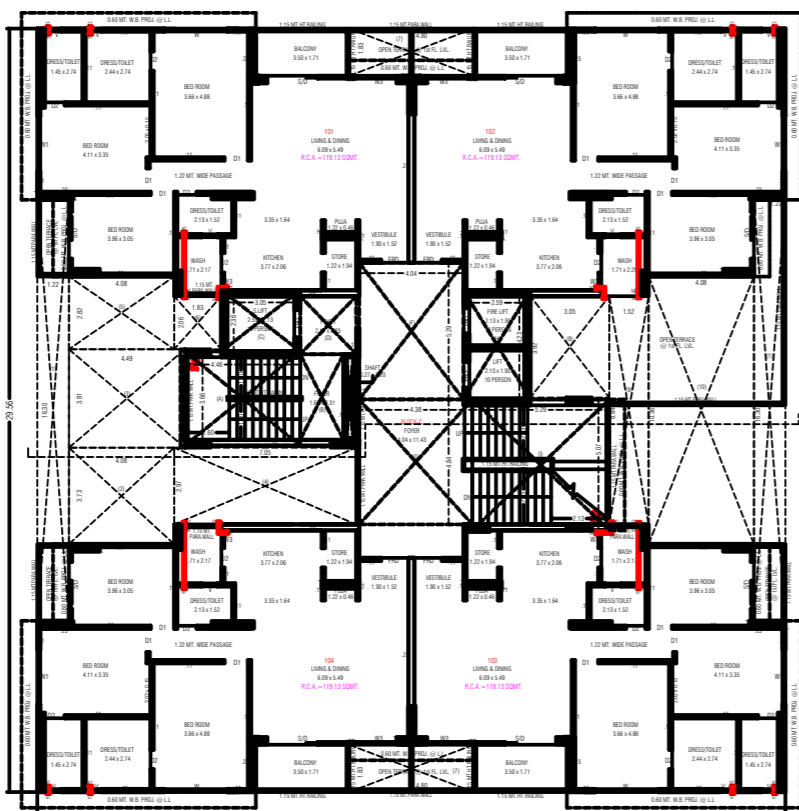

1ST FLOOR PLAN

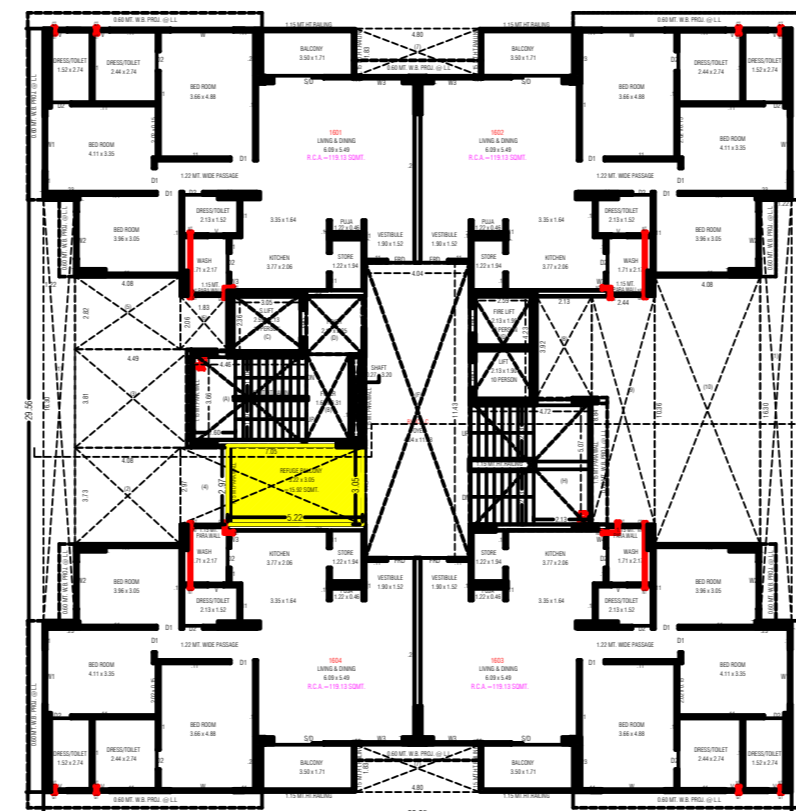


16TH FLOOR PLAN

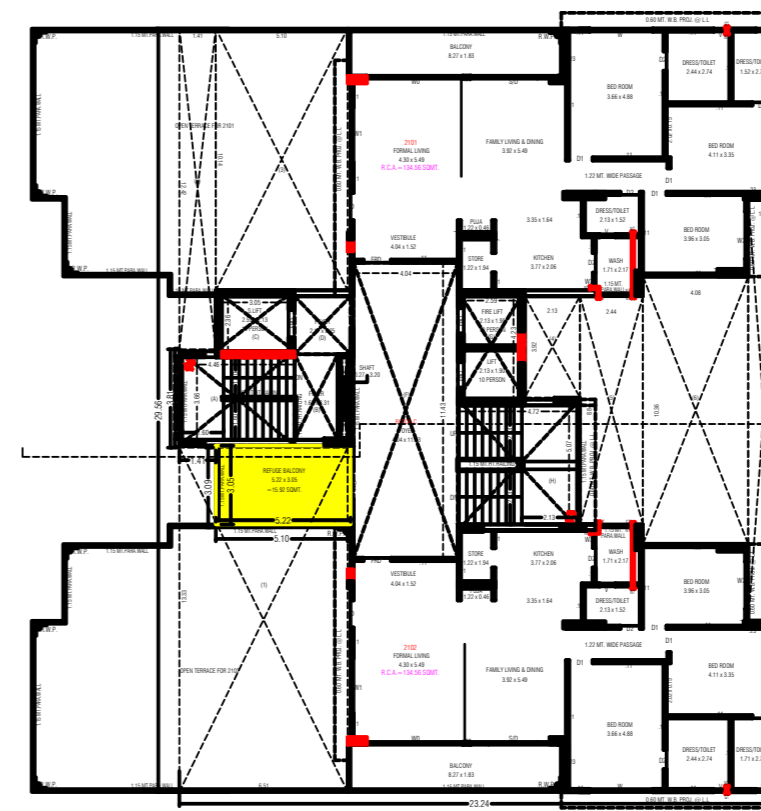


21ST FLOOR PLAN


BLOCK C

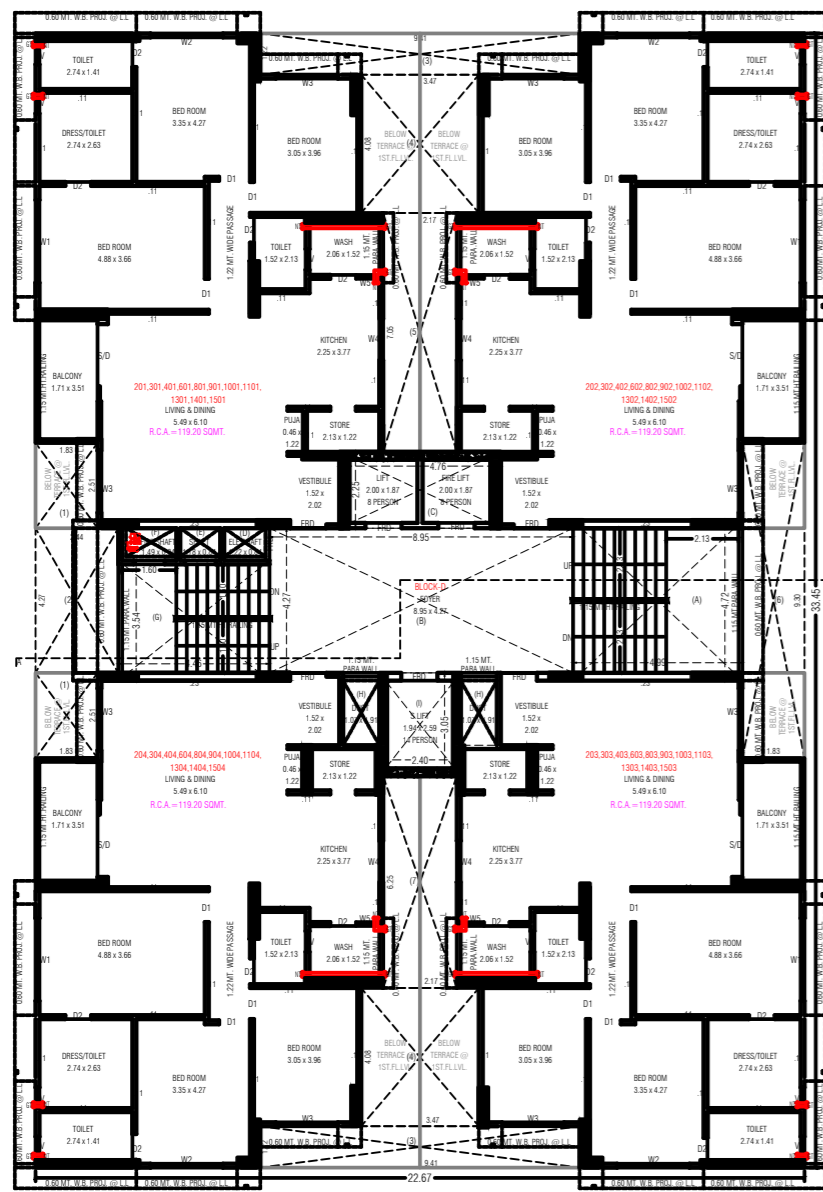


2ND. TO 4TH.,6TH.,8TH. TO 11TH.,13TH. TO 15TH.FL.PLAN

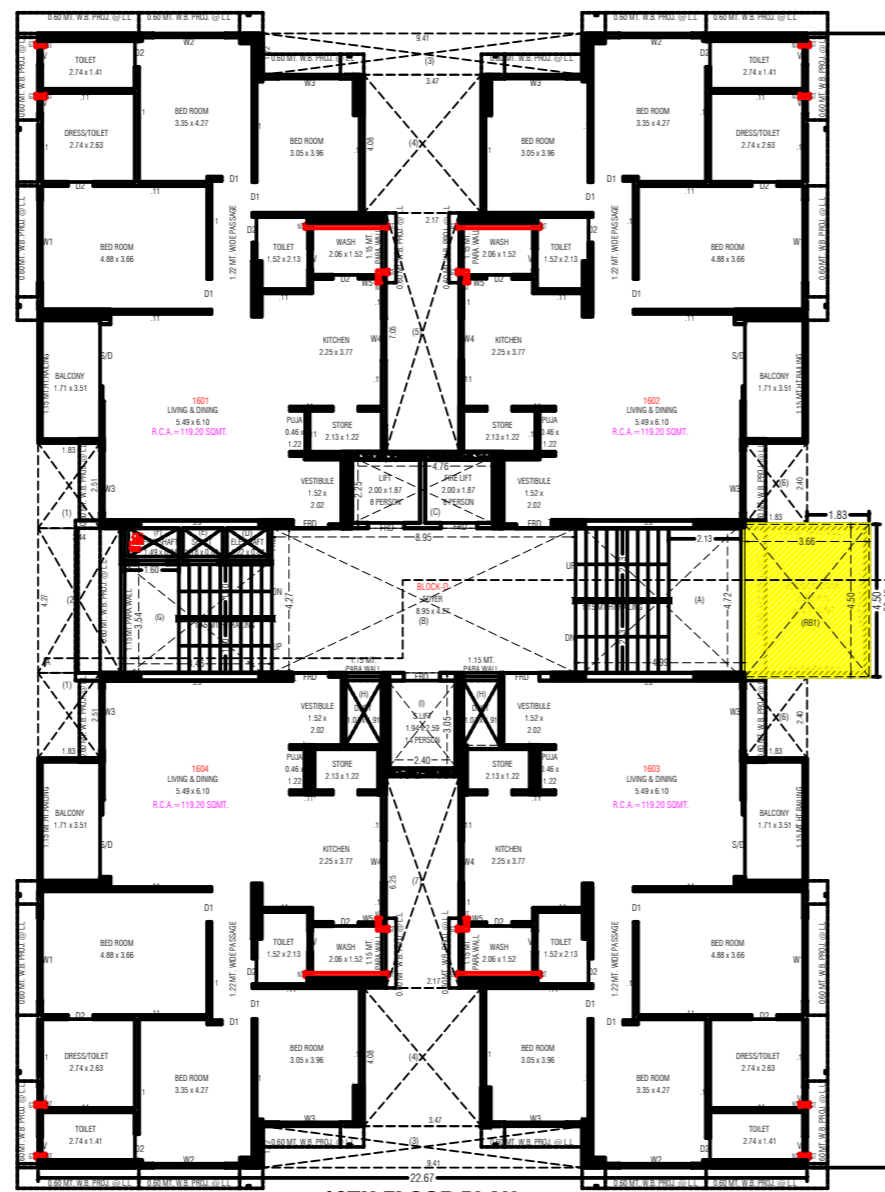


16TH.FLOOR PLAN

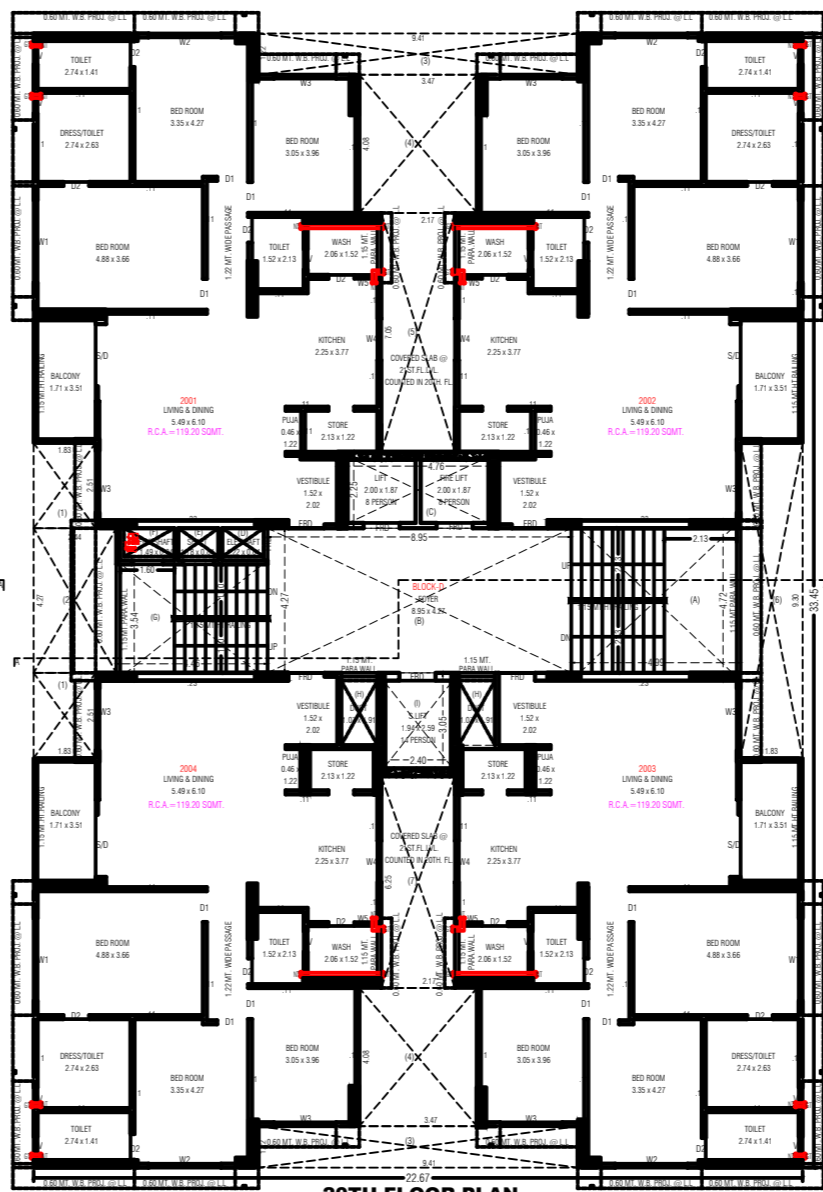


20TH.FLOOR PLAN

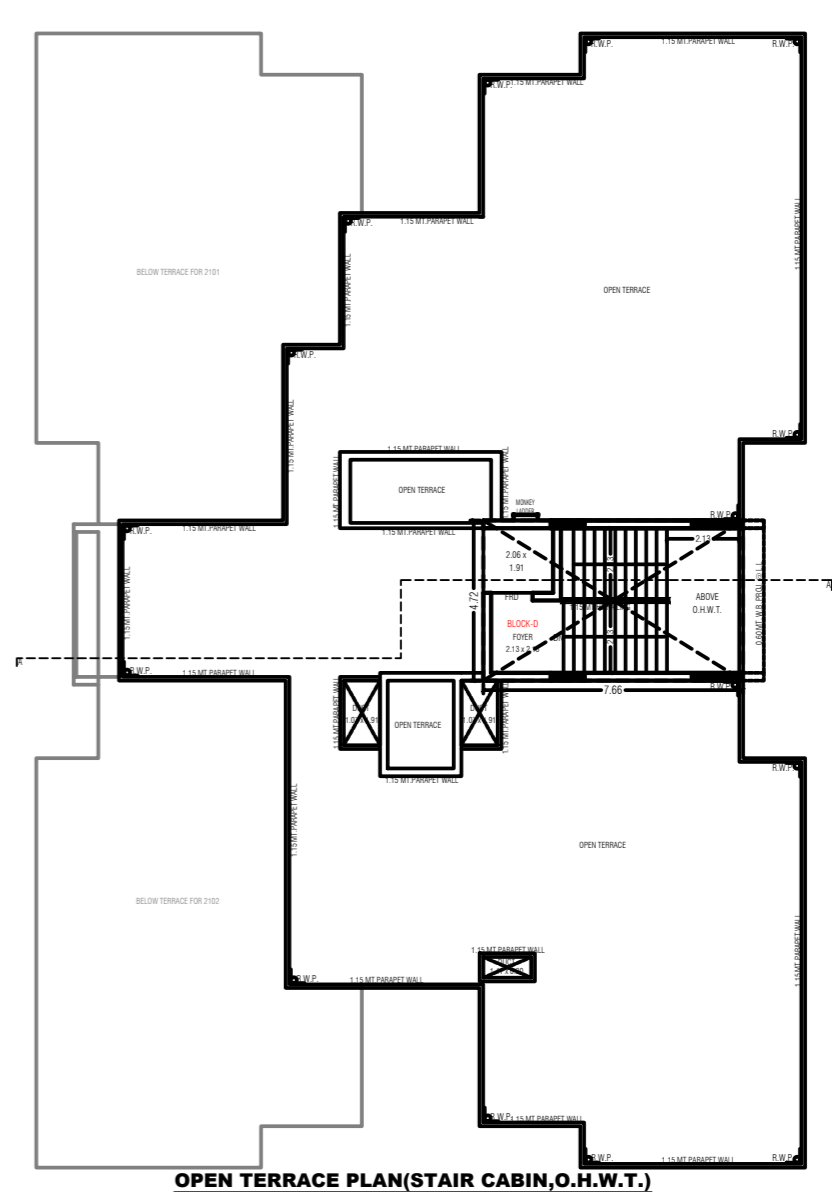


OPEN TERRACE PLAN(STAIR CABIN,O.H.W.T.)

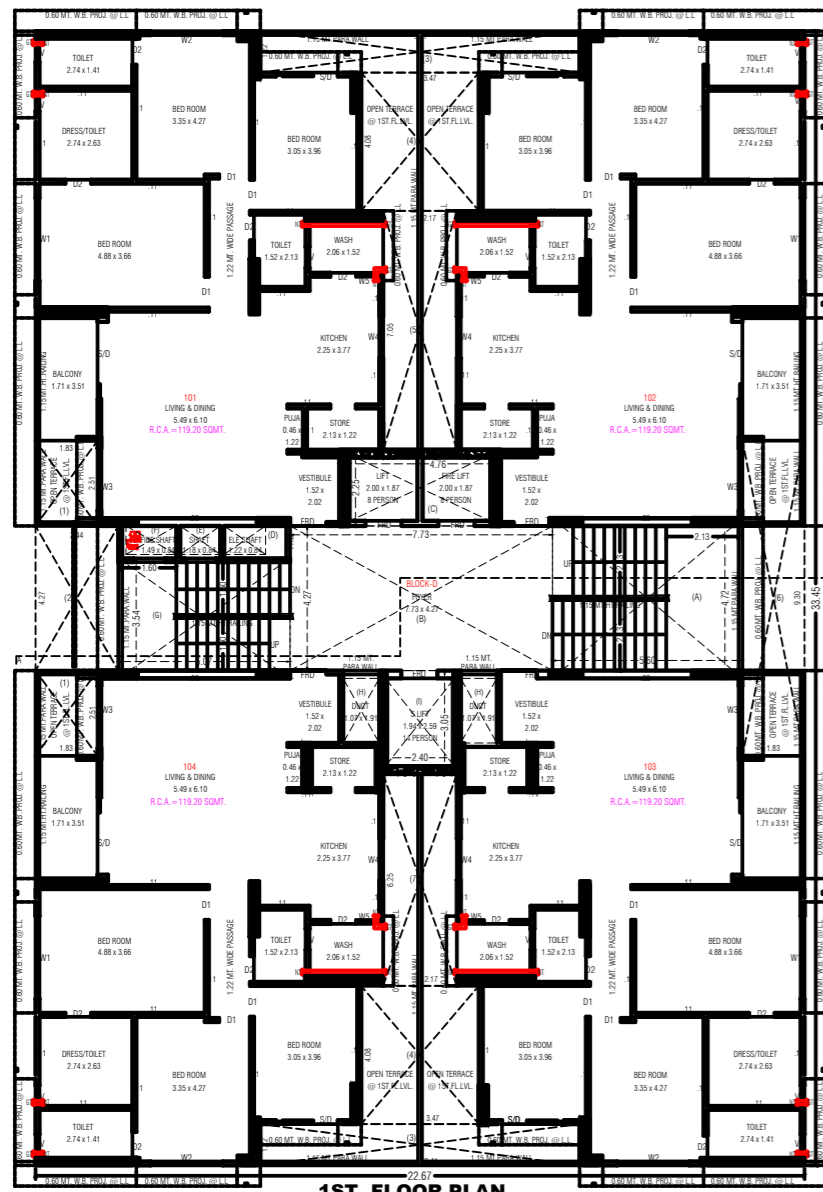


1ST. FLOOR PLAN

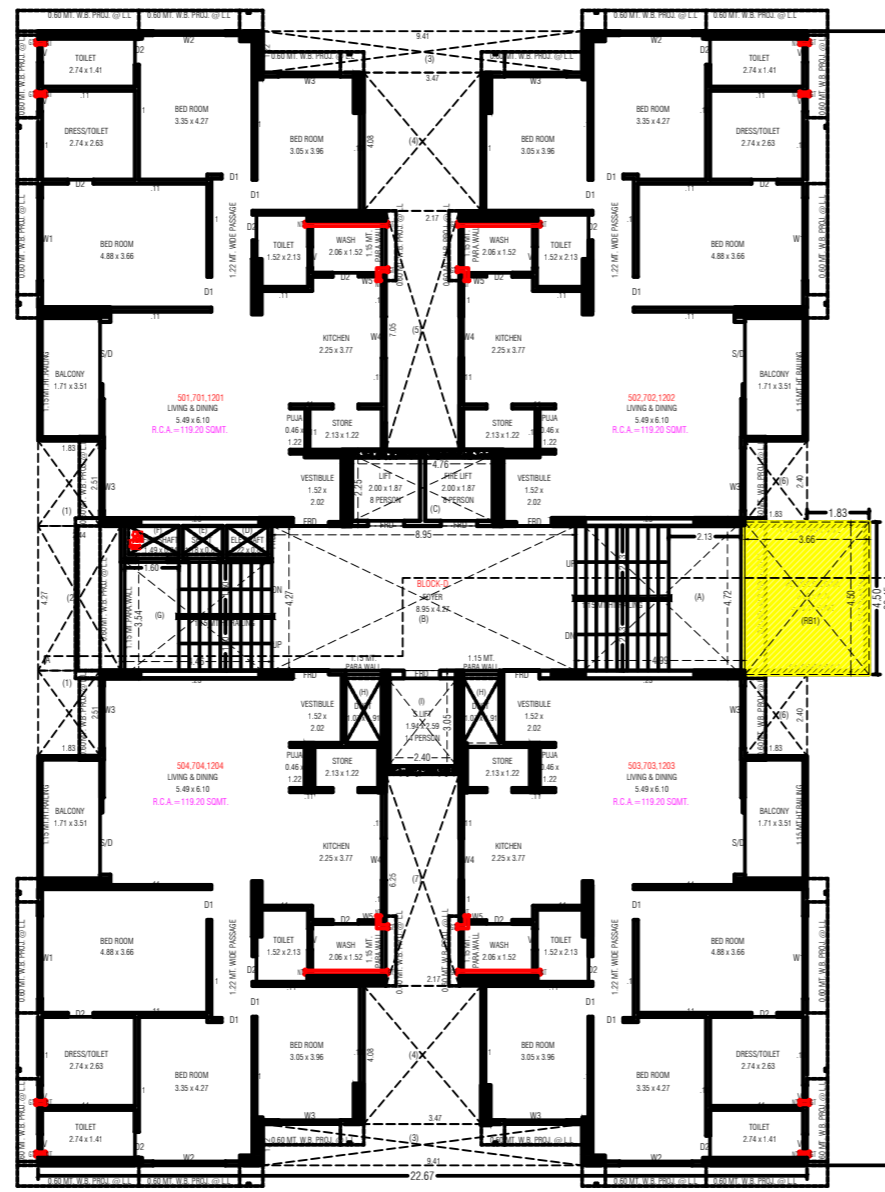

5TH.FL.,7TH.FL.,12TH.FLOOR PLAN

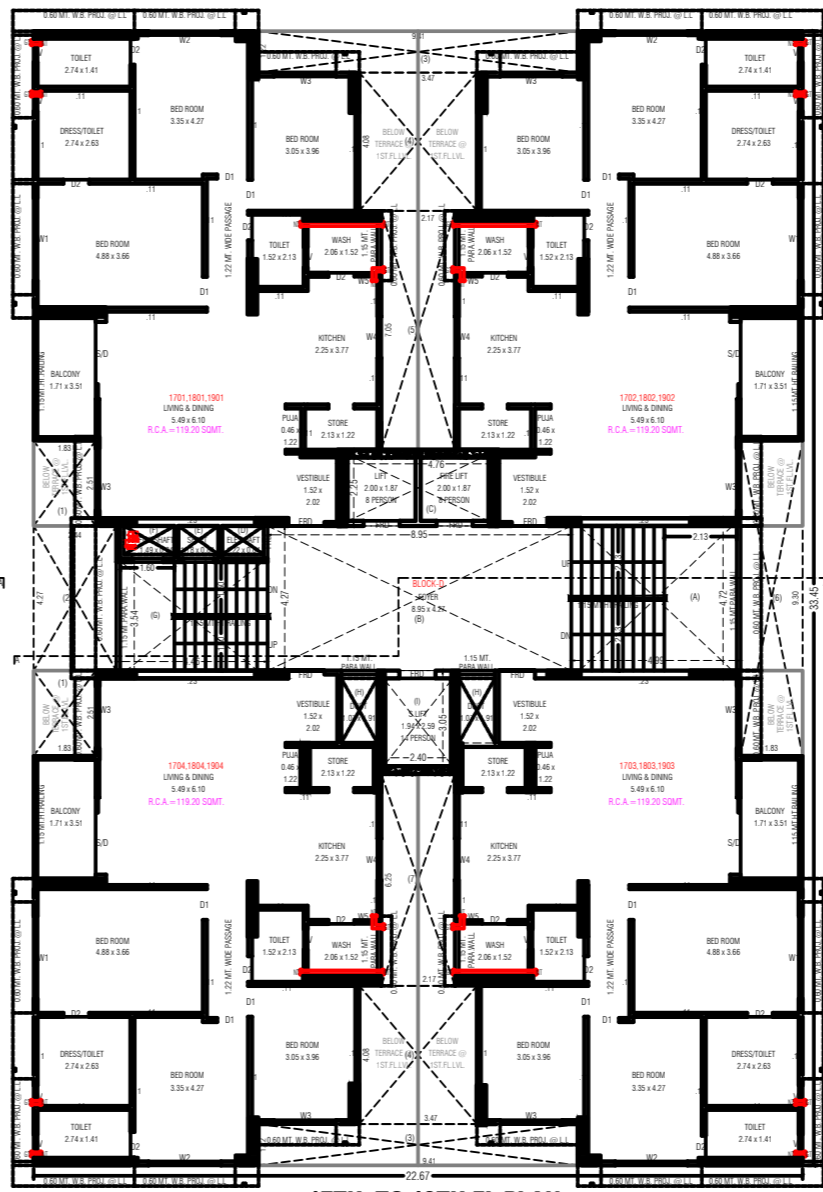


17TH. TO 19TH.FL.PLAN

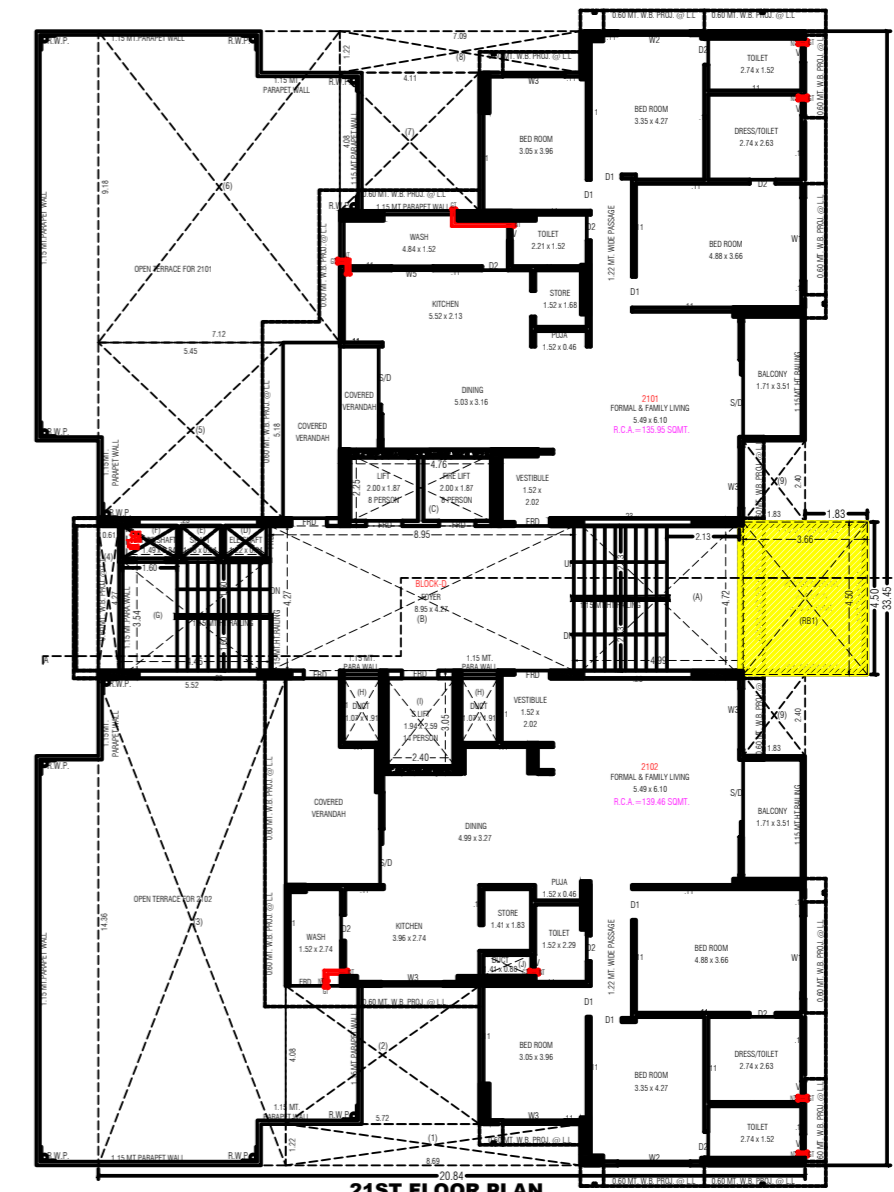


21ST.FLOOR PLAN


BLOCK D

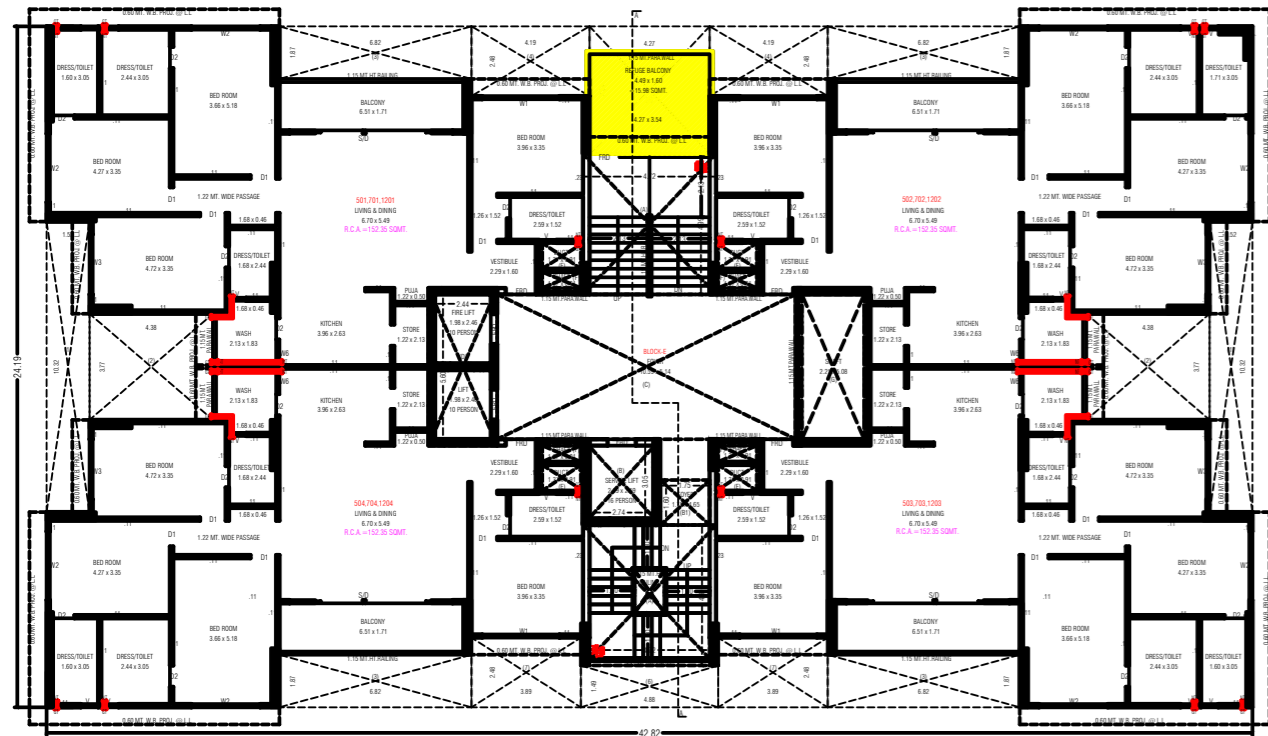


5TH.FL.,7TH.FL.,12TH.FLOOR PLAN

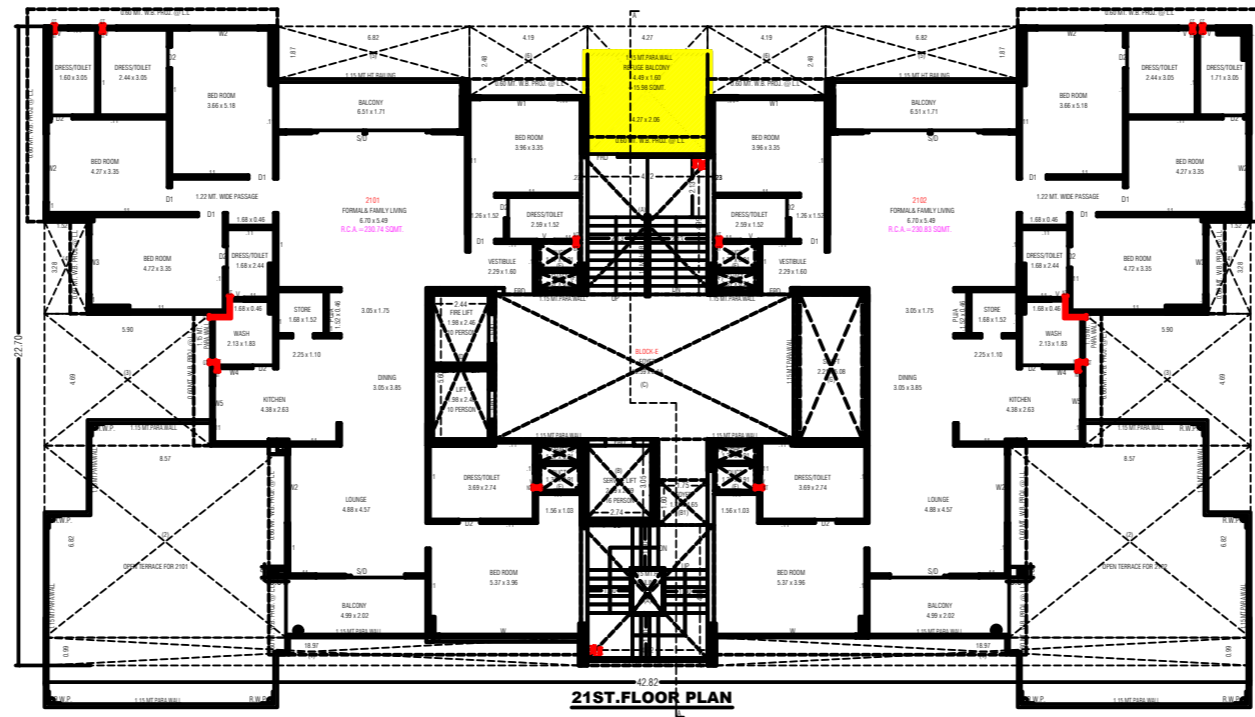


21ST.FLOOR PLAN

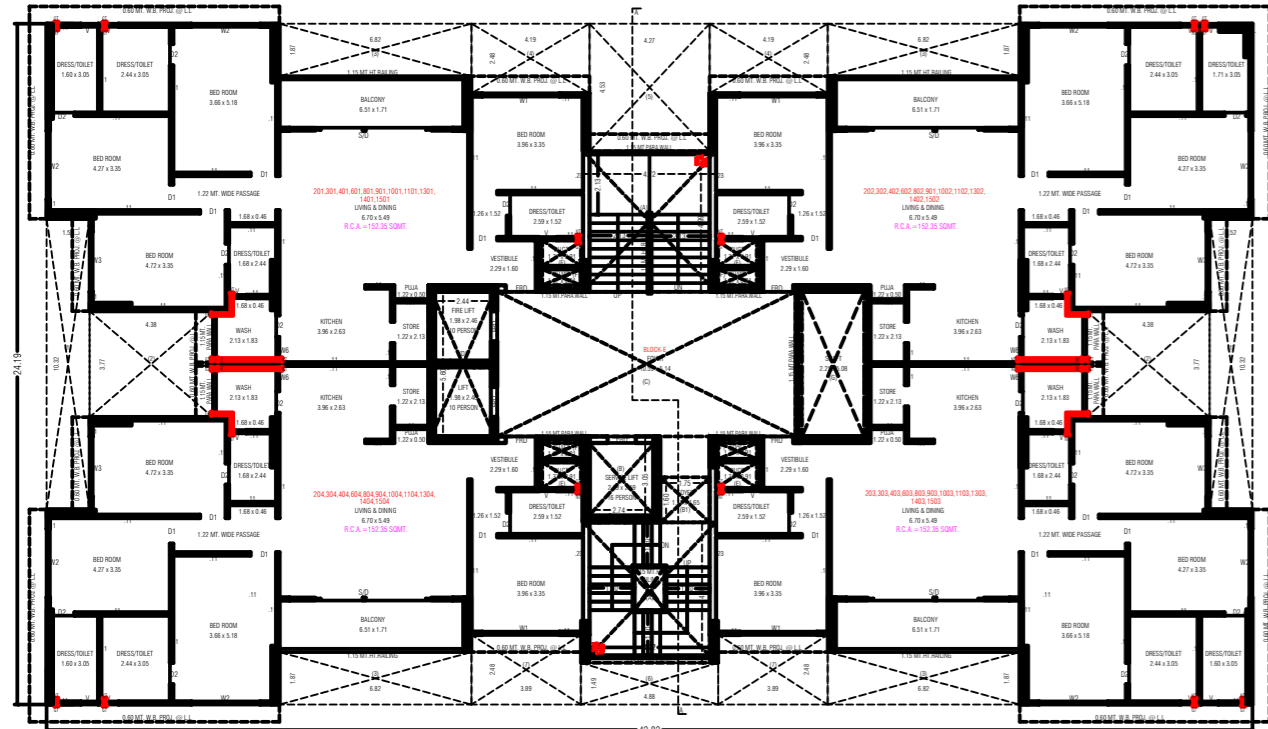


2ND. TO 4TH.,6TH.,8TH. TO 11TH.,13TH. TO 15TH.FL.PLAN

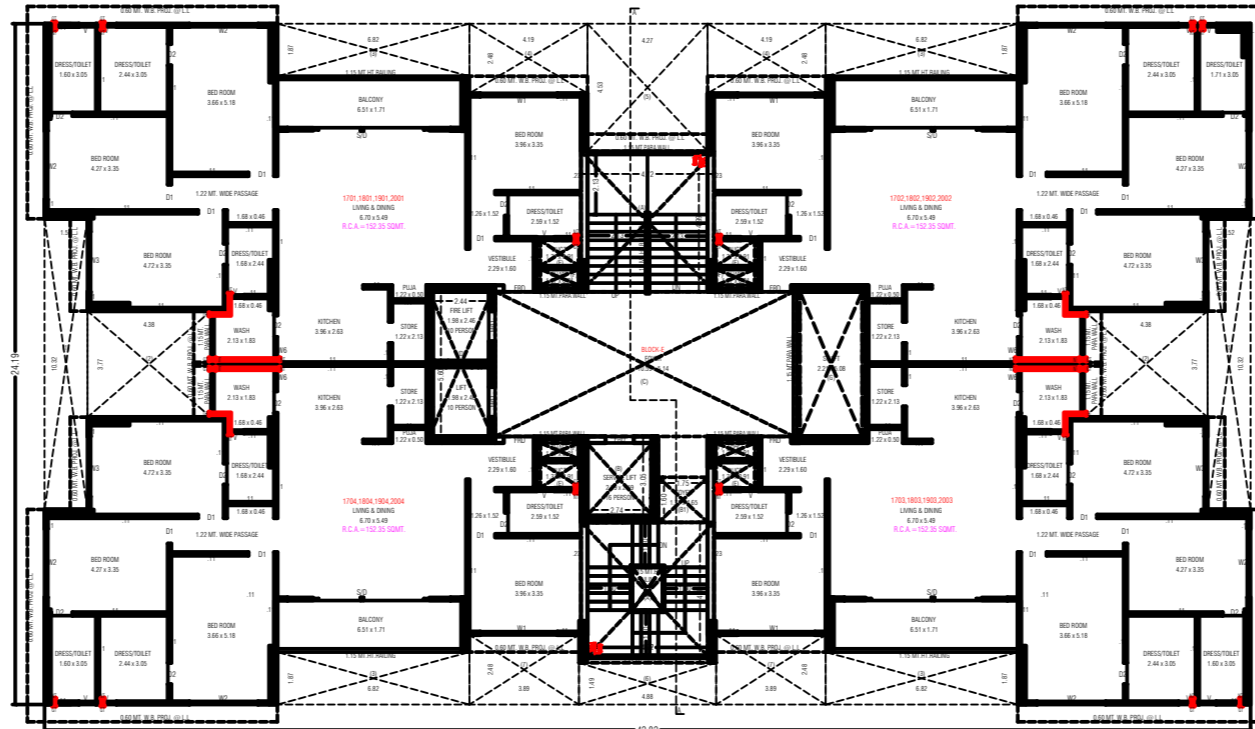


17TH. TO 20TH.FL.PLAN

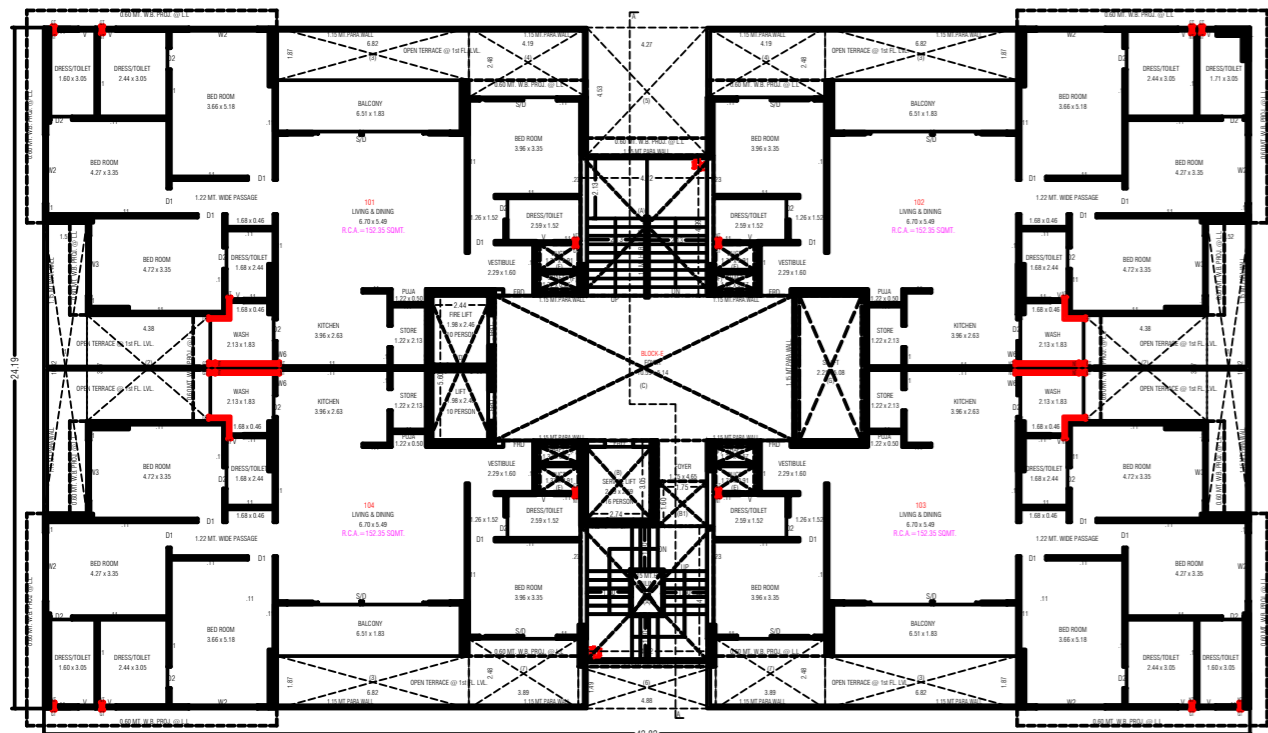

1ST. FLOOR PLAN

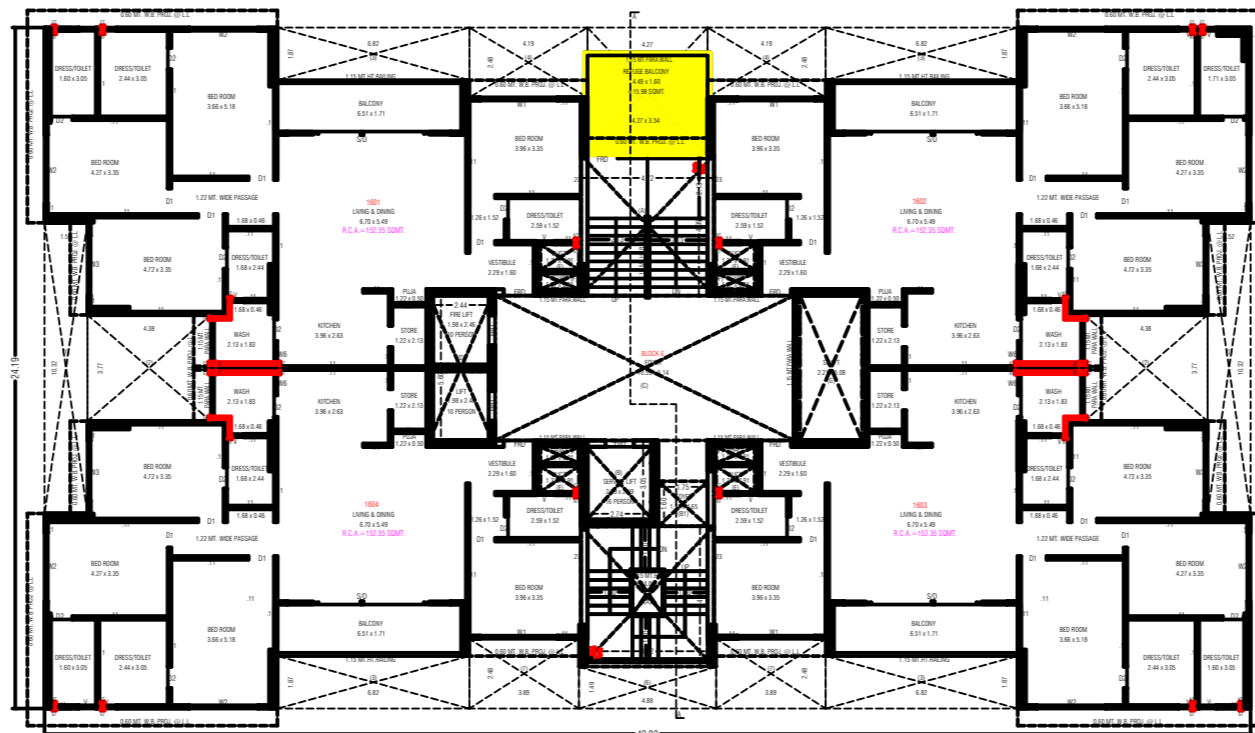

16TH.FLOOR PLAN

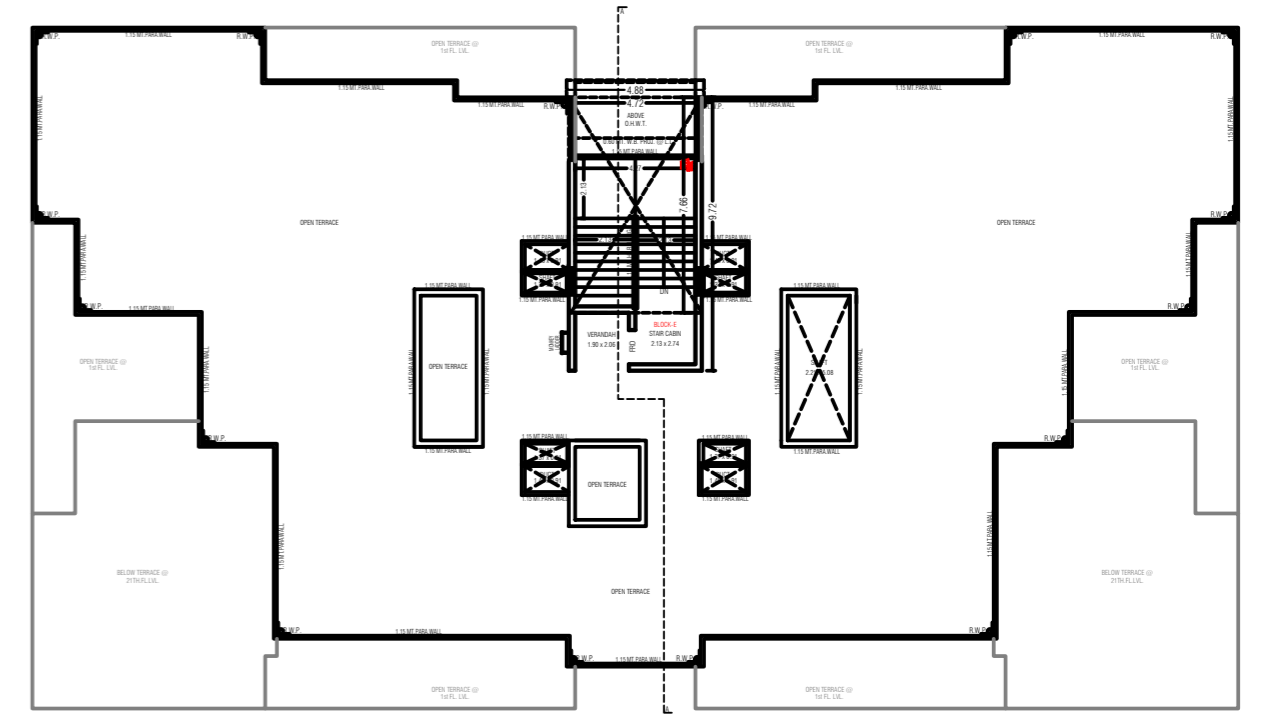

OPEN TERRACE PLAN(STAIR CABIN,O.H.W.T.)

BLOCK E

SUPER Shaligram



Shaligram
SQUARE



Gota
Cross Road

Towards Thaltej

S.G. HIGHWAY

150 Meter

Towards Vaishnodevi

SUPER SHALIGRAM

Project Specification

FLOORING	> Vitrified Tiles In Bedrooms, Drawing And Dining Area
WINDOW	> Sliding Aluminium Section Window
DOOR	> Main Door – Wooden Flush Door With Decorative Veneer > Internal Doors – Flush Doors With Paint
KITCHEN	> Granite Platform With Dado Of Tiles > Stainless Steel Sink > Tiles In Floor > Tiles / Granite In Wash Yard
INSIDE FINISH	> Putty Finish
OUTSIDE FINISH	> Texture and Paint
ELEVATOR	> Automatic Elevators
SANITARY WARE	> Wall Hung Water Closet > Table Top Basin
TOILET FITTINGS	> Chrome Plated Fittings
TOILET – FLOORING / DEDO	> Tiles Upto Lintel Level > Tiles In Floor
ELECTRIC SWITCHES	> ISI Modular Switches
ELECTRIC WIRES	> ISI Wires
MCB / ELCB	> ISI Make

**SITE ADDRESS: "SUPER SHALIGRAM" , B/H STUDIO COMPLEX,
S.G HIGHWAY, GOTA, AHMEDABAD**

DEVELOPED BY :

SUPER SHALIGRAM LLP

9th Floor, Shaligram Corporates,
B/h Dishman House
Iscon – Ambli Road Ahmedabad,
Gujarat, 380058

ARCHITECT – ADS ARCHITECT PVT. LTD.
STRUCTURE WORK – NARENDRAKUMAR K PATEL